



**Proposed Rear Elevation**  
1 : 100



**Proposed Front Elevation**  
1 : 100

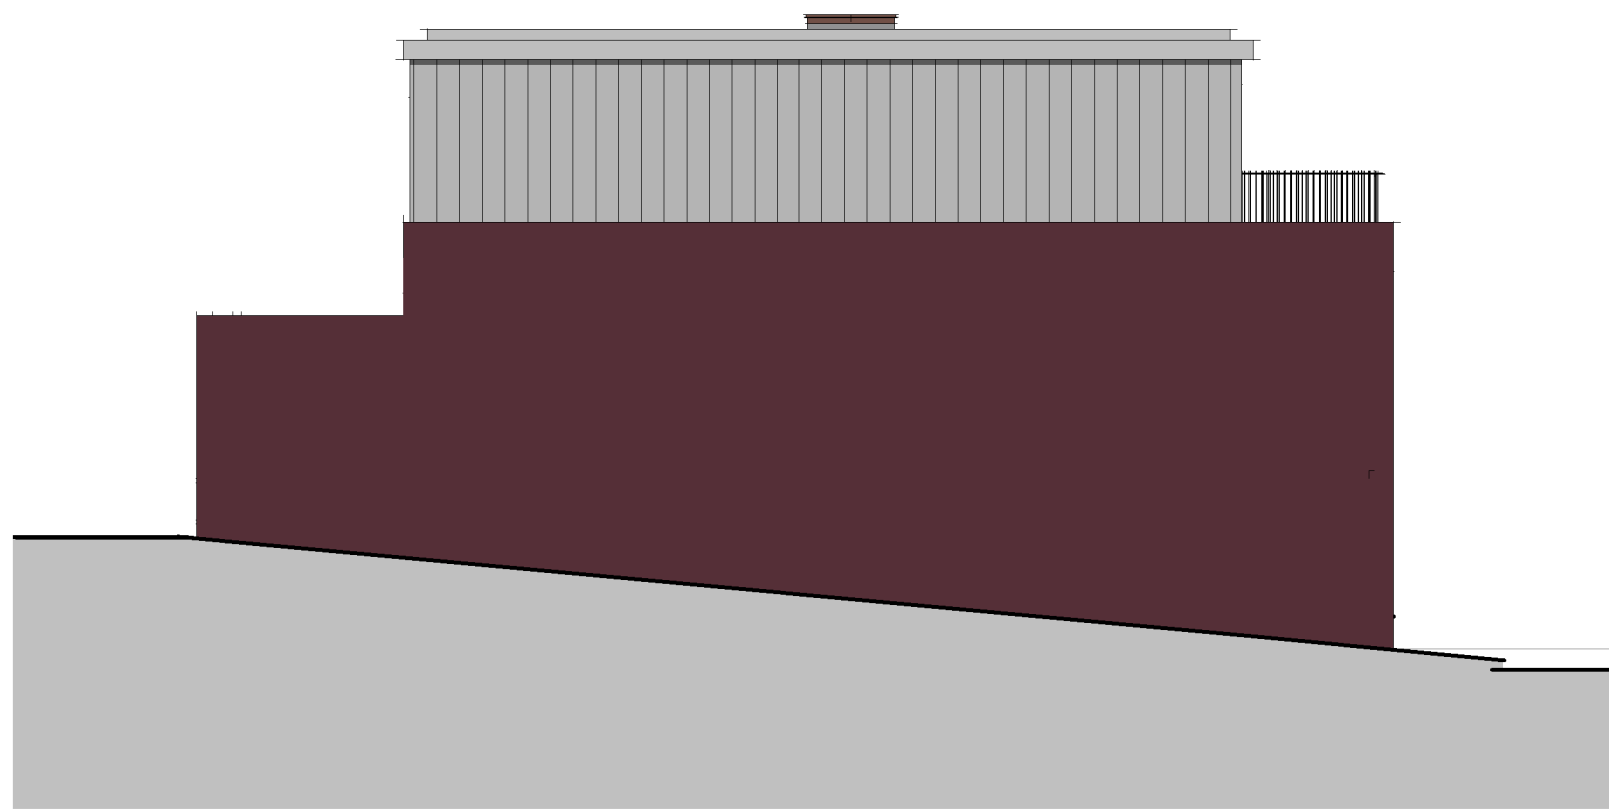

**Proposed Side Elevation 2**  
1 : 100

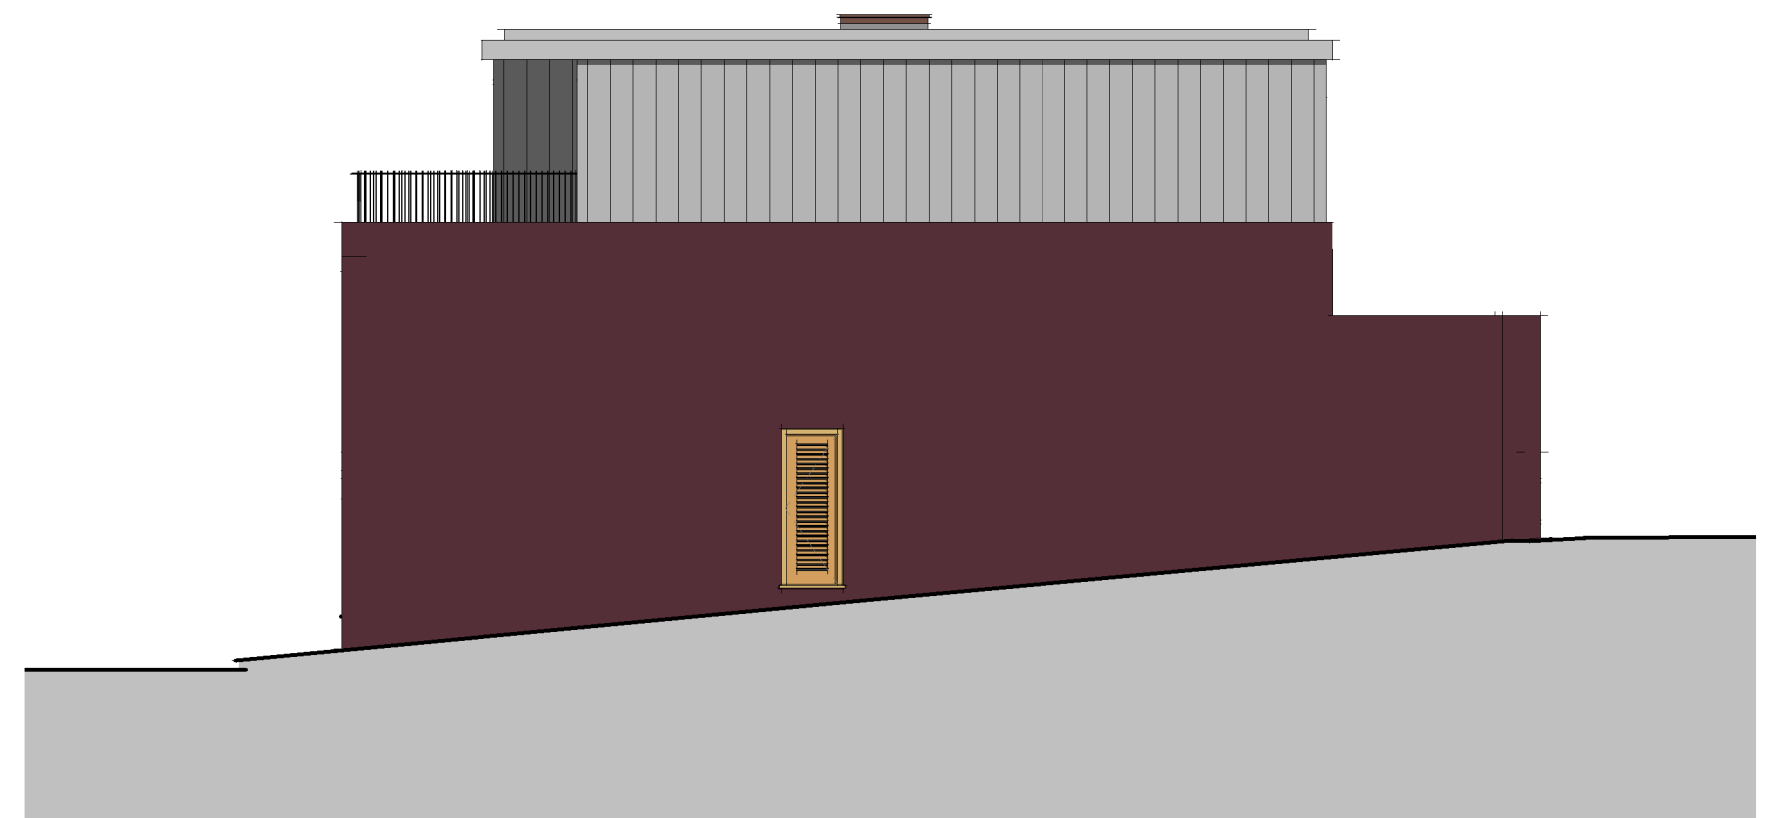

**Proposed Side Elevation 1**  
1 : 100

0m 1m 2m 3m 4m 5m  
scale = 1:100

NOTES

REVISION DATE DESCRIPTION

Project  
21 Roscoe Street, Liverpool - New Dwelling  
Drawing  
Proposed Elevations  
Scales Drawn Date Status  
J01 1 : 100 @ A Author 05/03/16 PLANNING  
SERIES DRAWING No. REVISION  
1602 SD 004

THIS DRAWING IS NOT TO BE SCALED. ALL DIMENSIONS AND LEVELS ARE TO BE CHECKED BY THE CONTRACTORS! AND ANY DISCREPANCIES MUST BE REPORTED TO THE ARCHITECT PRIOR TO THE COMMENCEMENT OF ANY WORK ON SITE. ALL INFORMATION CONTAINED IN THIS DRAWING BELONGS TO BROMILOW ARCHITECTS LTD. IT MUST NOT BE COPIED OR REPRODUCED IN ANY WAY WITHOUT WRITTEN CONSENT.

**bromilow architects ltd**  
Brook House 2 Brook Terrace West Kirby Wirral CH48 4DX  
Tel: 0151 625 0942 e-mail: info@bromilowarchitects.co.uk

**bromilow**  
architects