




EXISTING FOURTH FLOOR PLAN

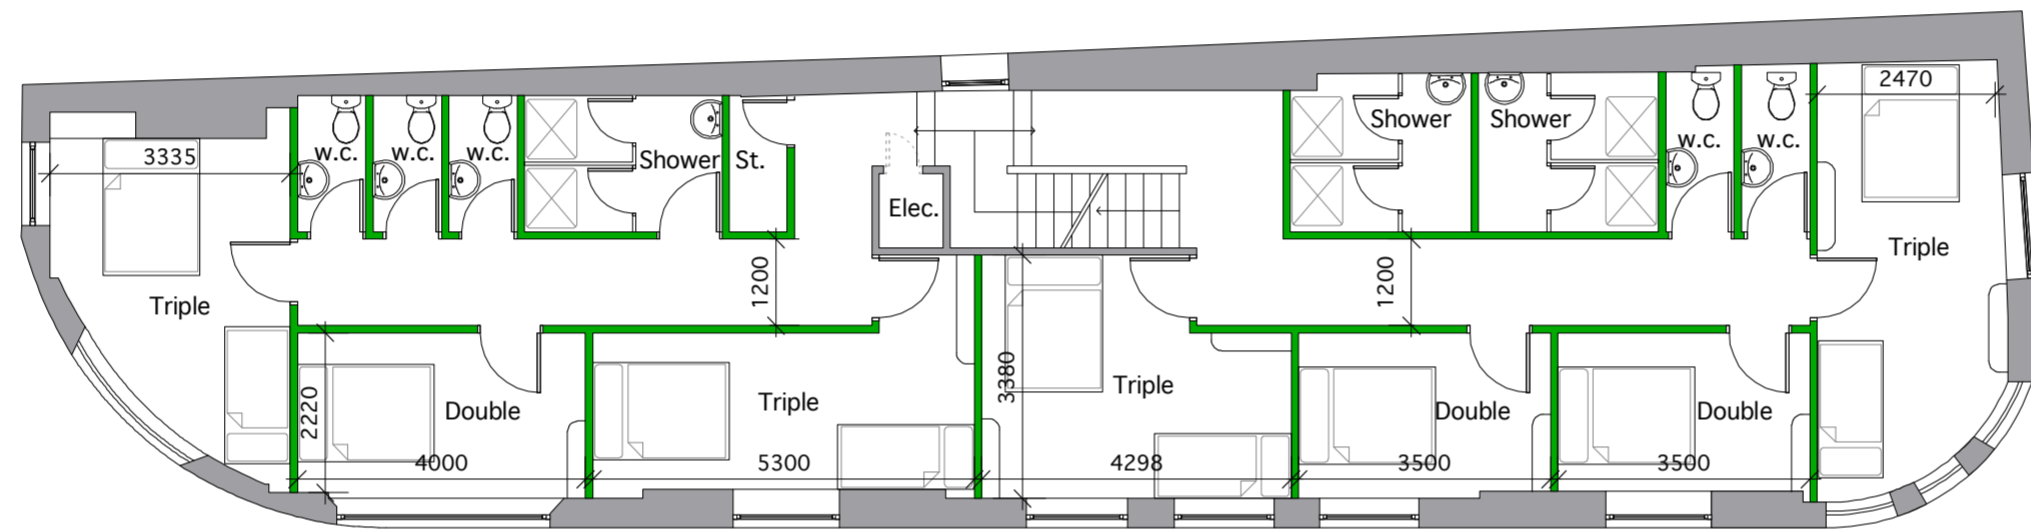

EXISTING THIRD FLOOR PLAN

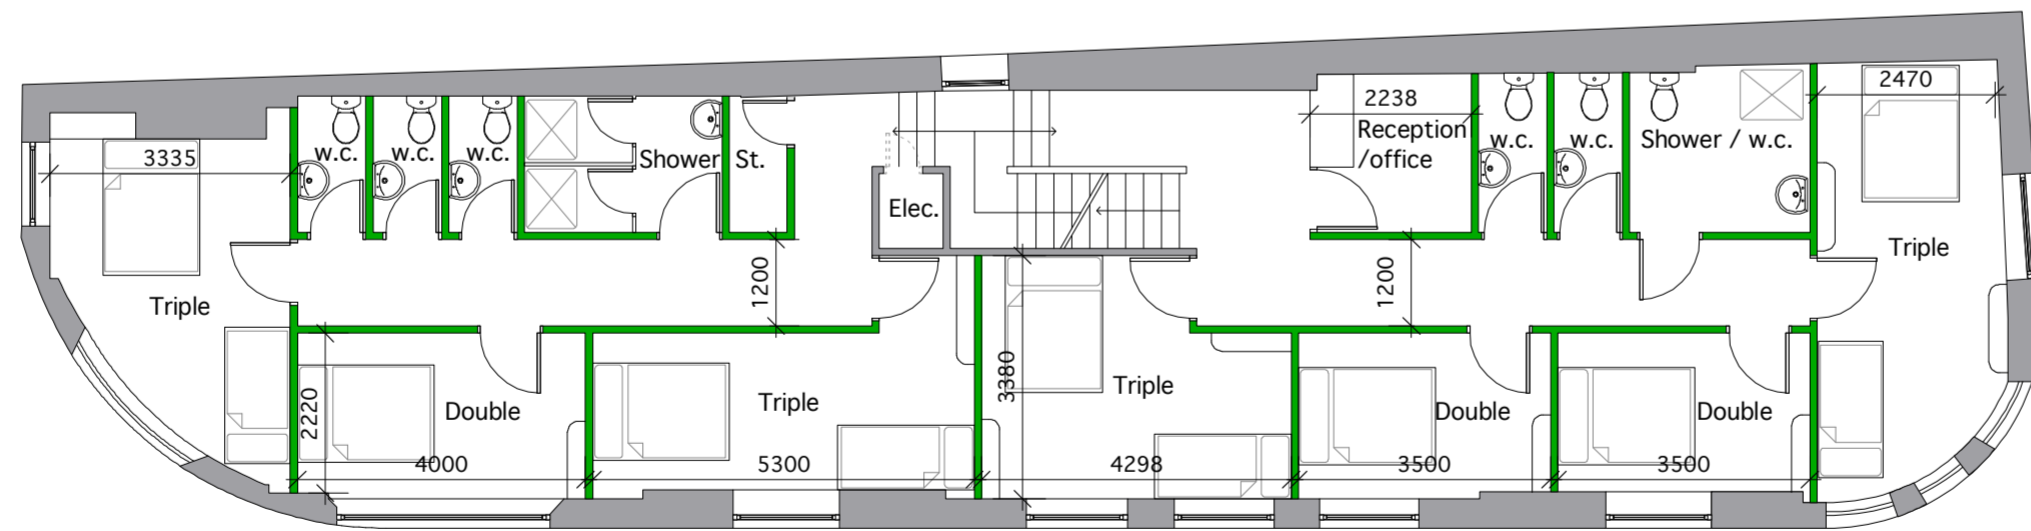

EXISTING SECOND FLOOR PLAN

  Prince Architects 25 Wendover Avenue Liverpool L17 4LG 0151 7271384 ben@princearchitects.co.uk www.princearchitects.co.uk	Project: Britannia Buildings. Proposed conversion		Client: Mr M Smith		Title: Proposed Floor Plans	
	Size: A2	Proj. No: 12.010	Dwg No: L(04)002	Rev: P01	Purpose: Planning	
		Scale: 1:100	Date: Dec 2012	Drawn / Chk: BP		