
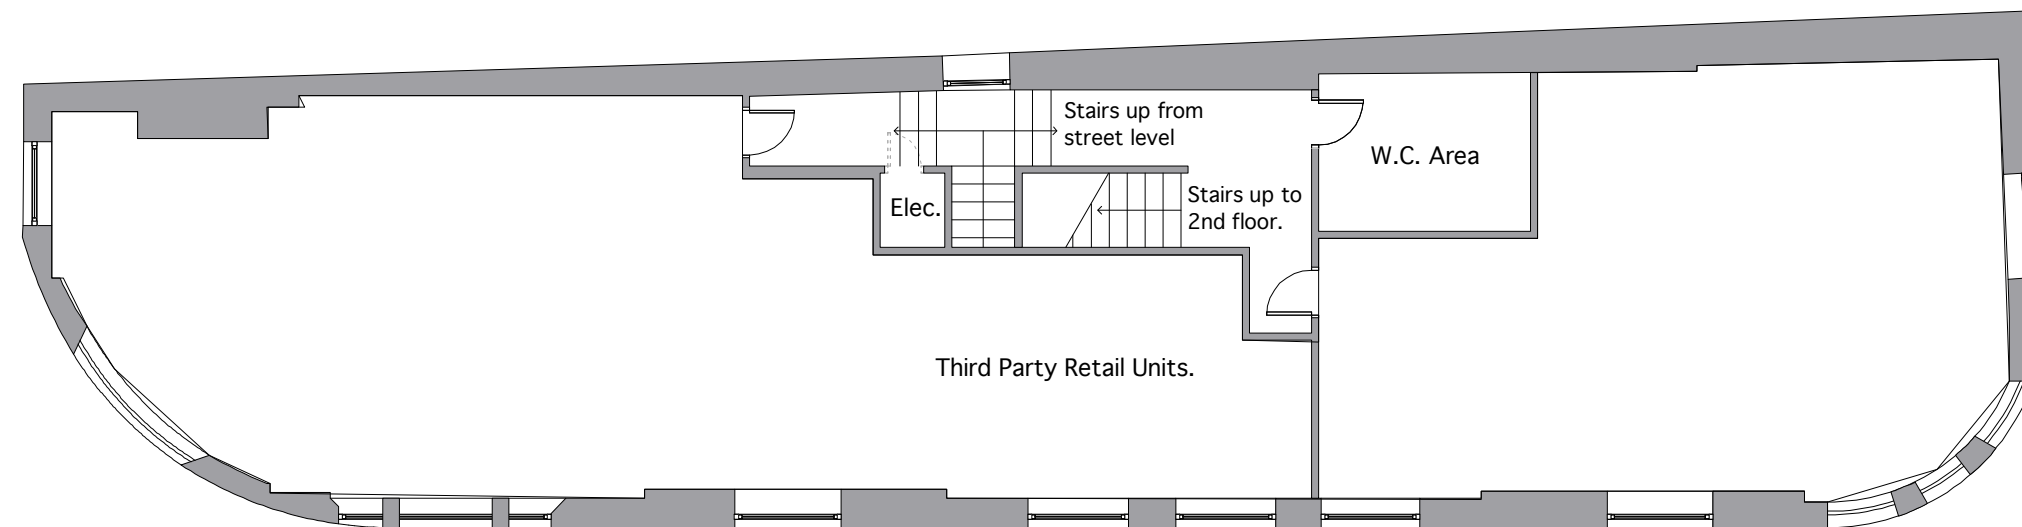


PROPOSED FIRST FLOOR PLAN

 

EXISTING FIRST FLOOR PLAN

 <b>Prince Architects</b> 25 Wendover Avenue Liverpool L17 4LG 0151 7271384 ben@princearchitects.co.uk www.princearchitects.co.uk	<b>Project:</b> Britannia Buildings. Proposed conversion		<b>Client:</b> Mr M Smith		<b>Title:</b> Existing & Proposed First Floor Plans	
	<b>Size:</b> <b>A2</b>	<b>Proj. No.:</b> 12.010	<b>Dwg No.:</b> L(04)004	<b>Rev.:</b> P01	<b>Purpose:</b> <b>Planning</b>	
	<b>Scale:</b> 1:100	<b>Date:</b> Sep 2016	<b>Drawn / Chk.:</b> BP			