




FRONT ELEVATION PLOT 1



SIDE ELEVATION PLOT 1



REAR ELEVATION PLOT 1

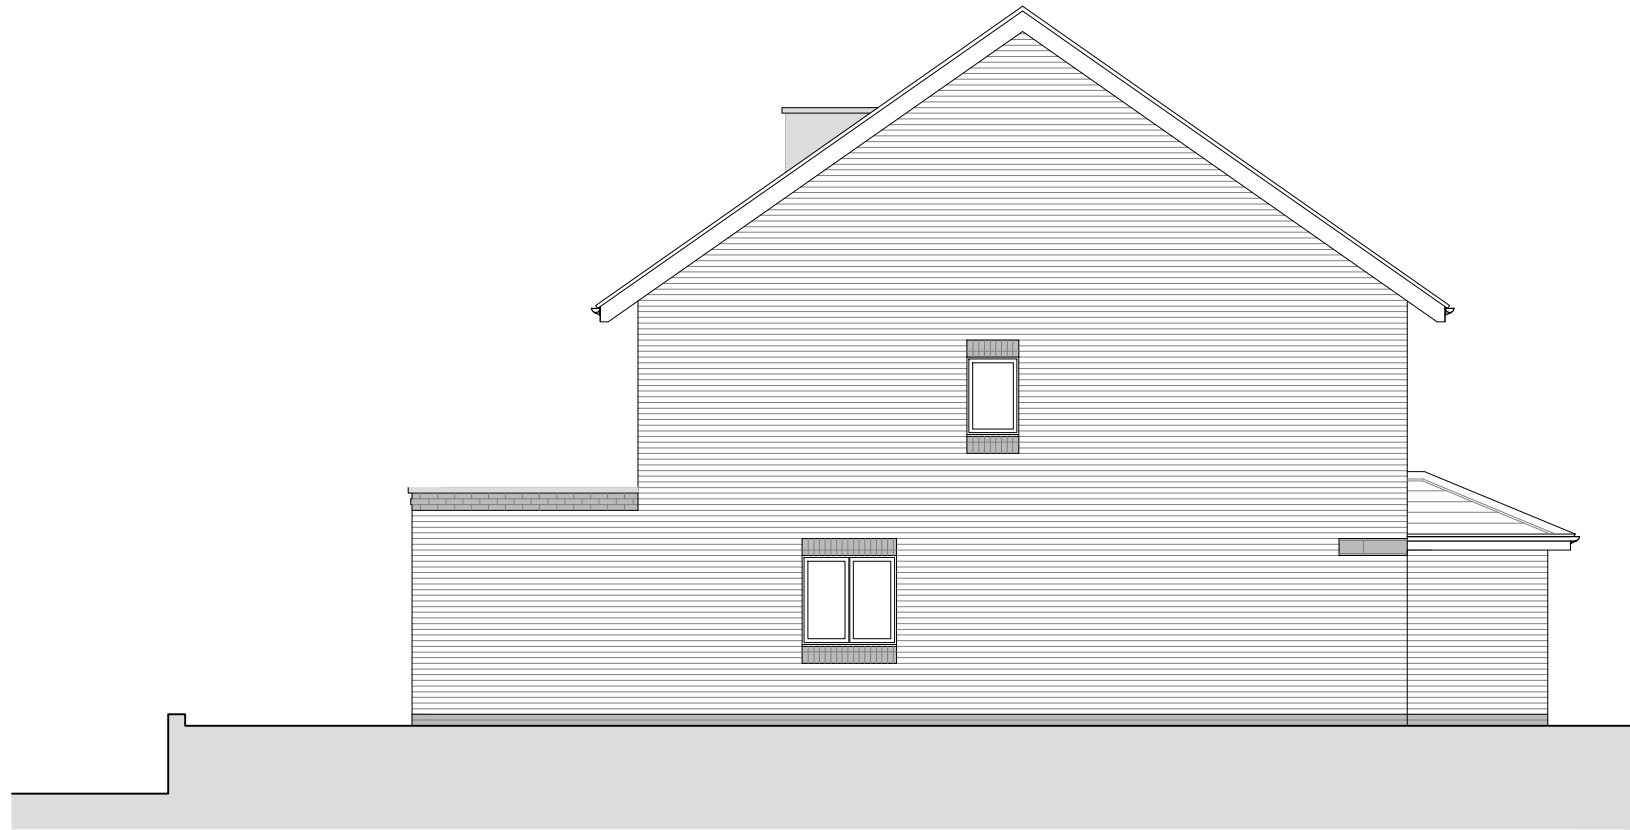

SIDE ELEVATION PLOT 1

HOUSE TYPE DRAWING  
PLOT 1 ELEVATIONS  
145 QUARRY ROAD, WOOLTON

2143SQ FT GROSS 1982 SQ FT NET  
199.2 SQ M GROSS 184.2 SQ M NET

DATE: JANUARY 2019  
DRAWING SCALE 1:100 @A3

CODE 81 ARCHITECTURE