



S
A
L
I
S
B
U
R
Y
R
O
A
D

entrance gate

entrance gate

entrance

entrance gate

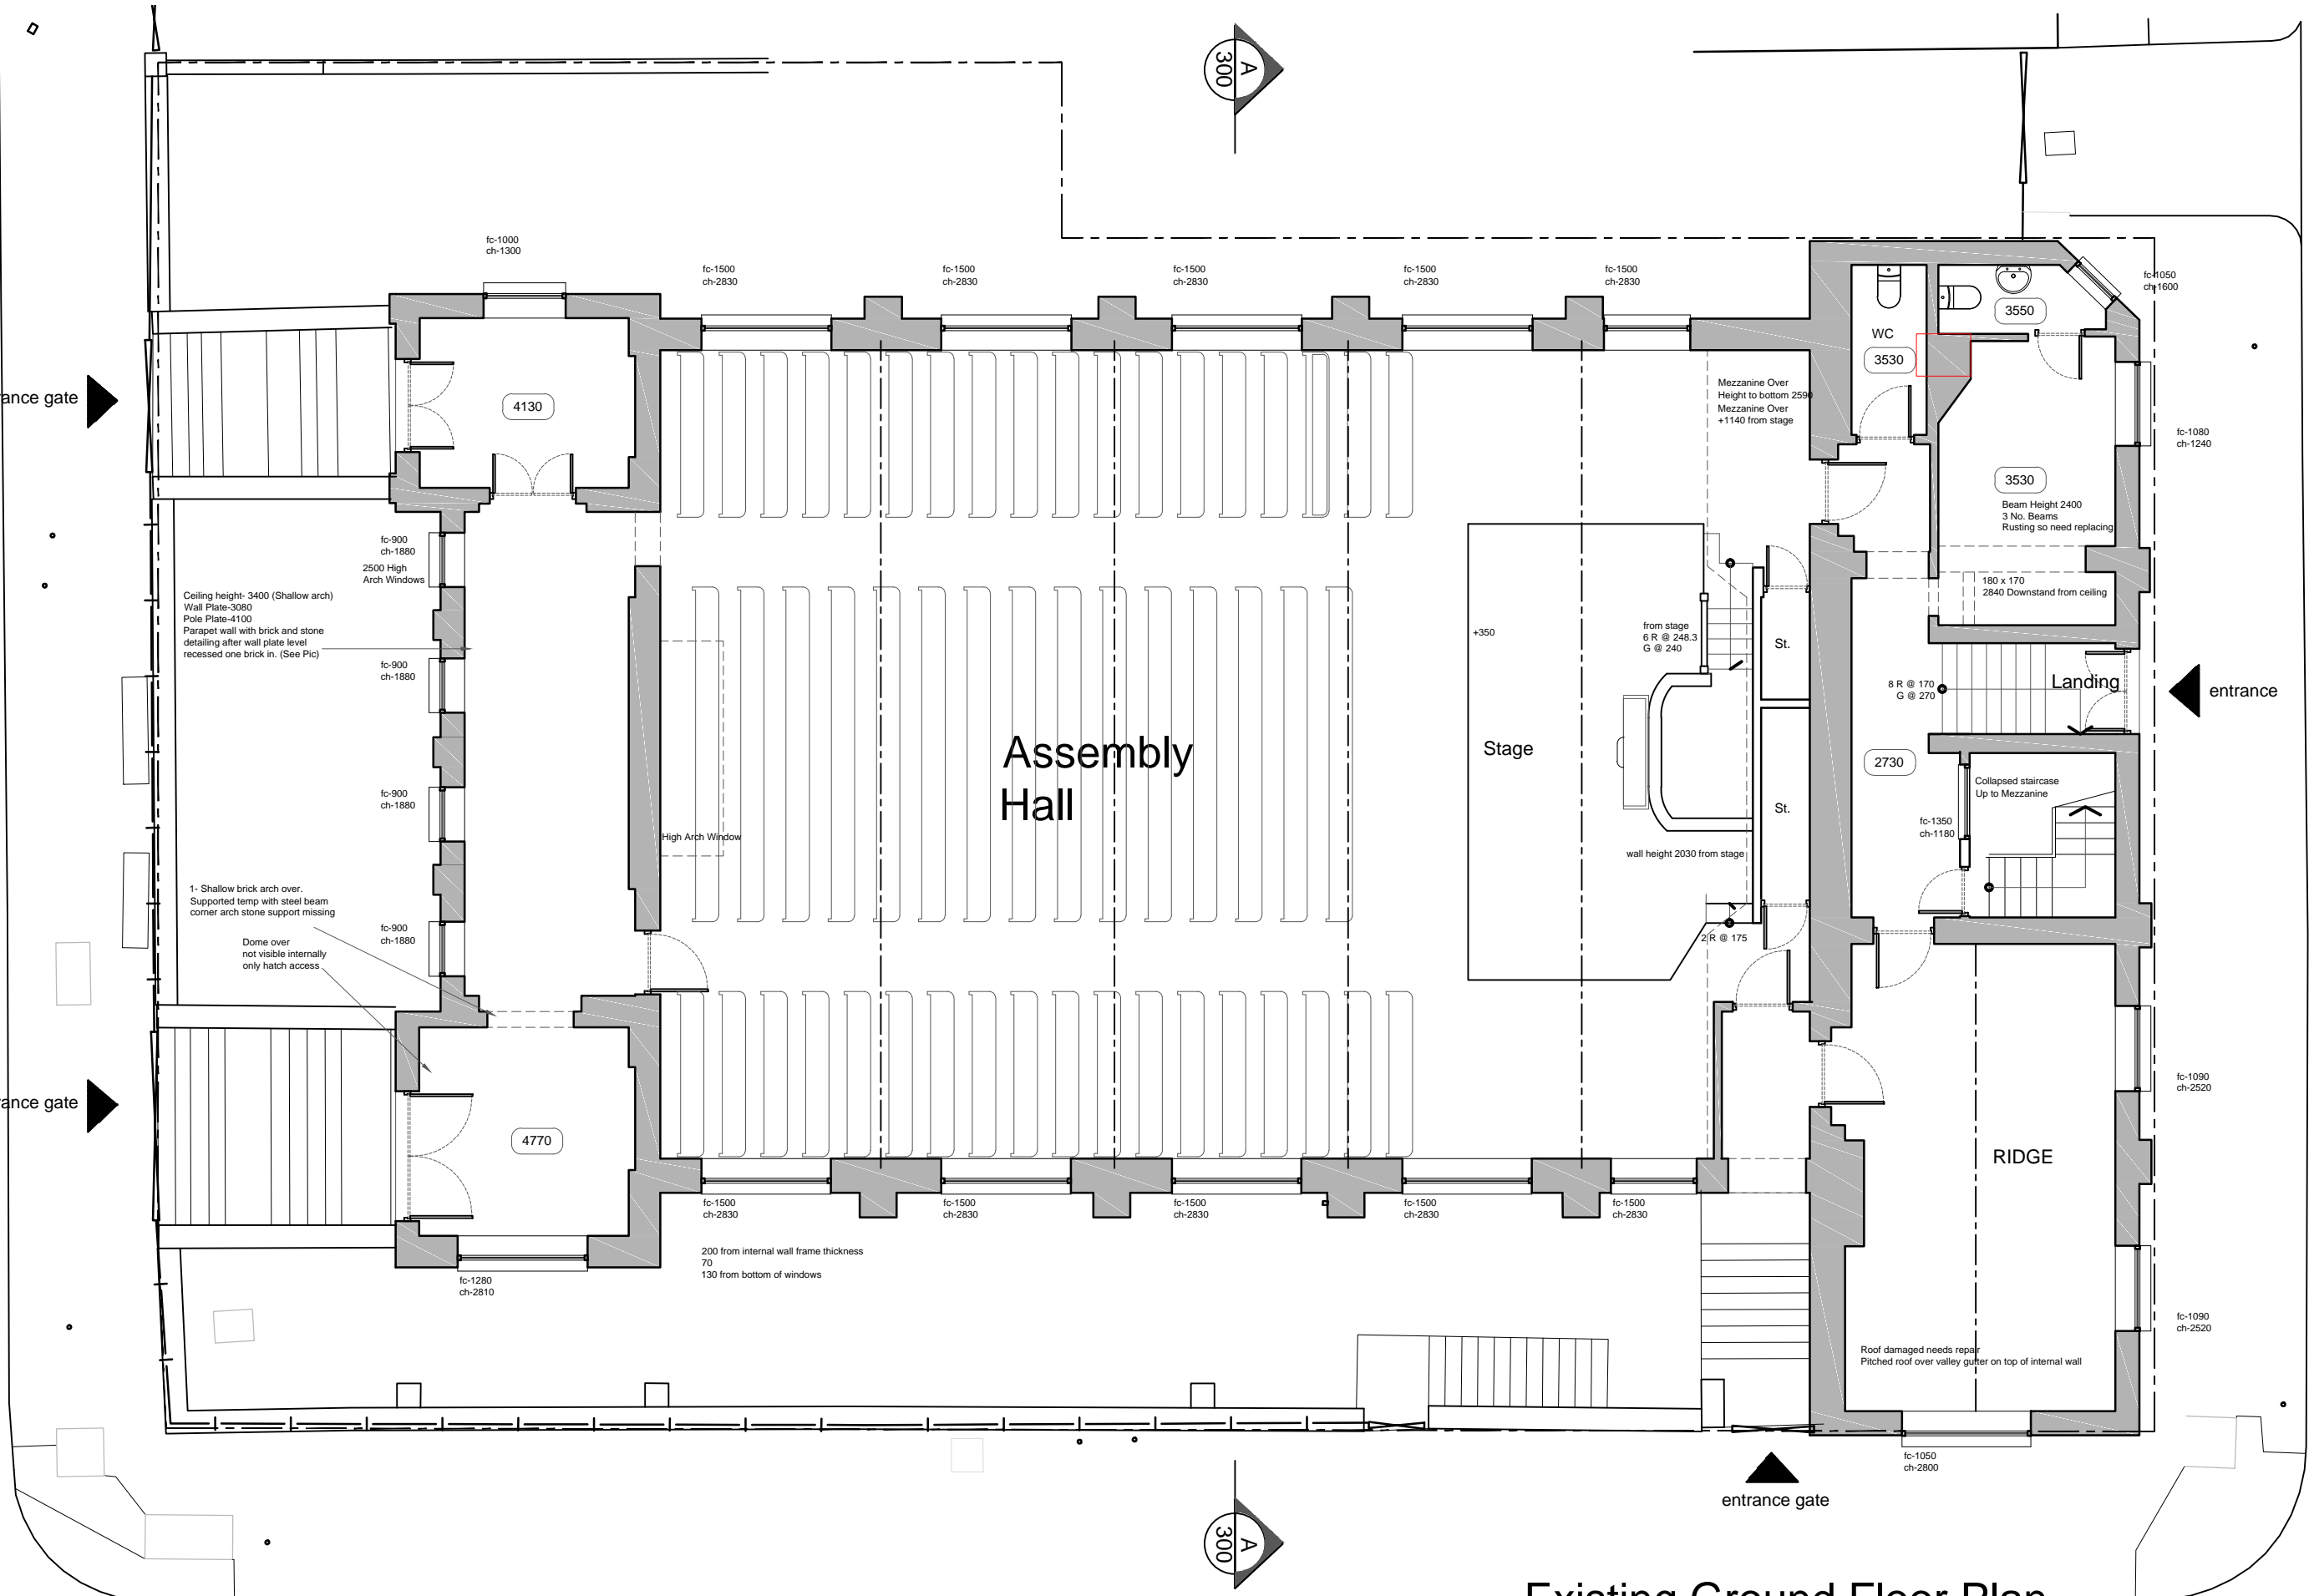 

Date: Description

| Date | Description |
|------|-------------|
| | |
| | |
| | |
| | |
| | |

DO NOT SCALE: Only Those Drawings issued for 'Construction' to be used for construction. Use figured dimensions only. Contractor is to check all dimensions before commencement of works. It is the contractor's responsibility to report any inconsistencies on this drawing, or between drawings, to the Architect and to request clarification and instruction before proceeding.

This drawing must only be used for the purpose for which it is supplied.

This drawing is the copyright of Areeba Architecture Ltd and may not be reproduced in any form whatsoever without prior express written consent.

Existing Ground Floor Plan

AREEBA
ARCHITECTURE LTD
EANAM WHARF, BLACKBURN, BB1 5BL
01254 580701 / 07988175604

Client: Mr Sam Saba (Champions Community Academy)
Project: Proposed Community & Youth Center
Marty's Church, 92 Lawrence Road, Liverpool, L15 0EQ.
Scale: 1:100 @ A3
Date: NOV 2017

Drawing No.
BB187-101
Purpose of Issue:
Planning Submission