



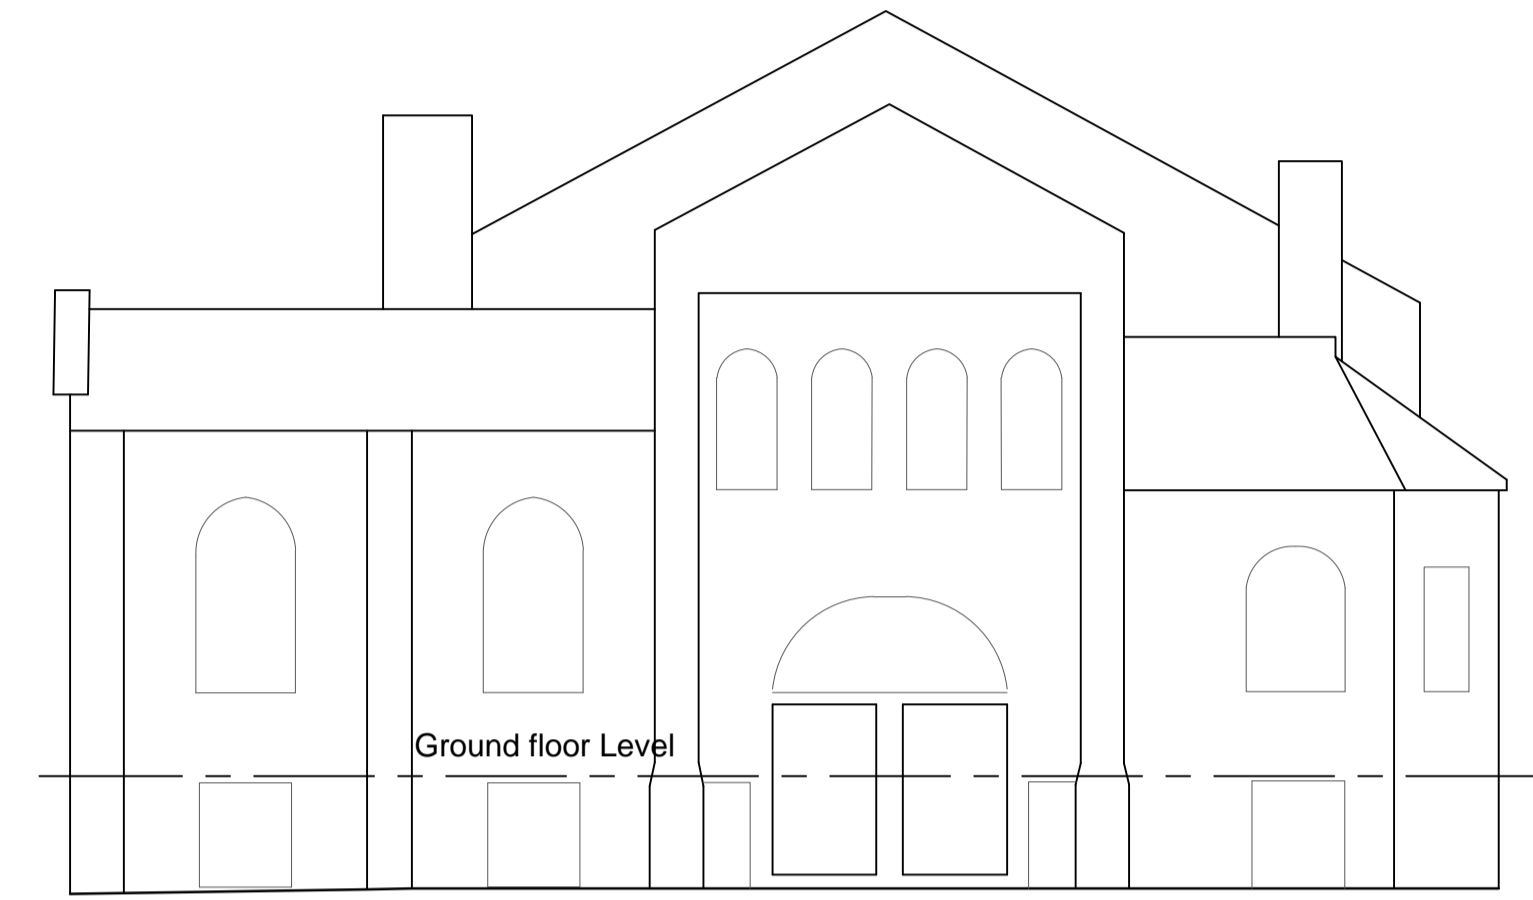

Existing Front Elevation (Lawrence Road)
Scale 1:100

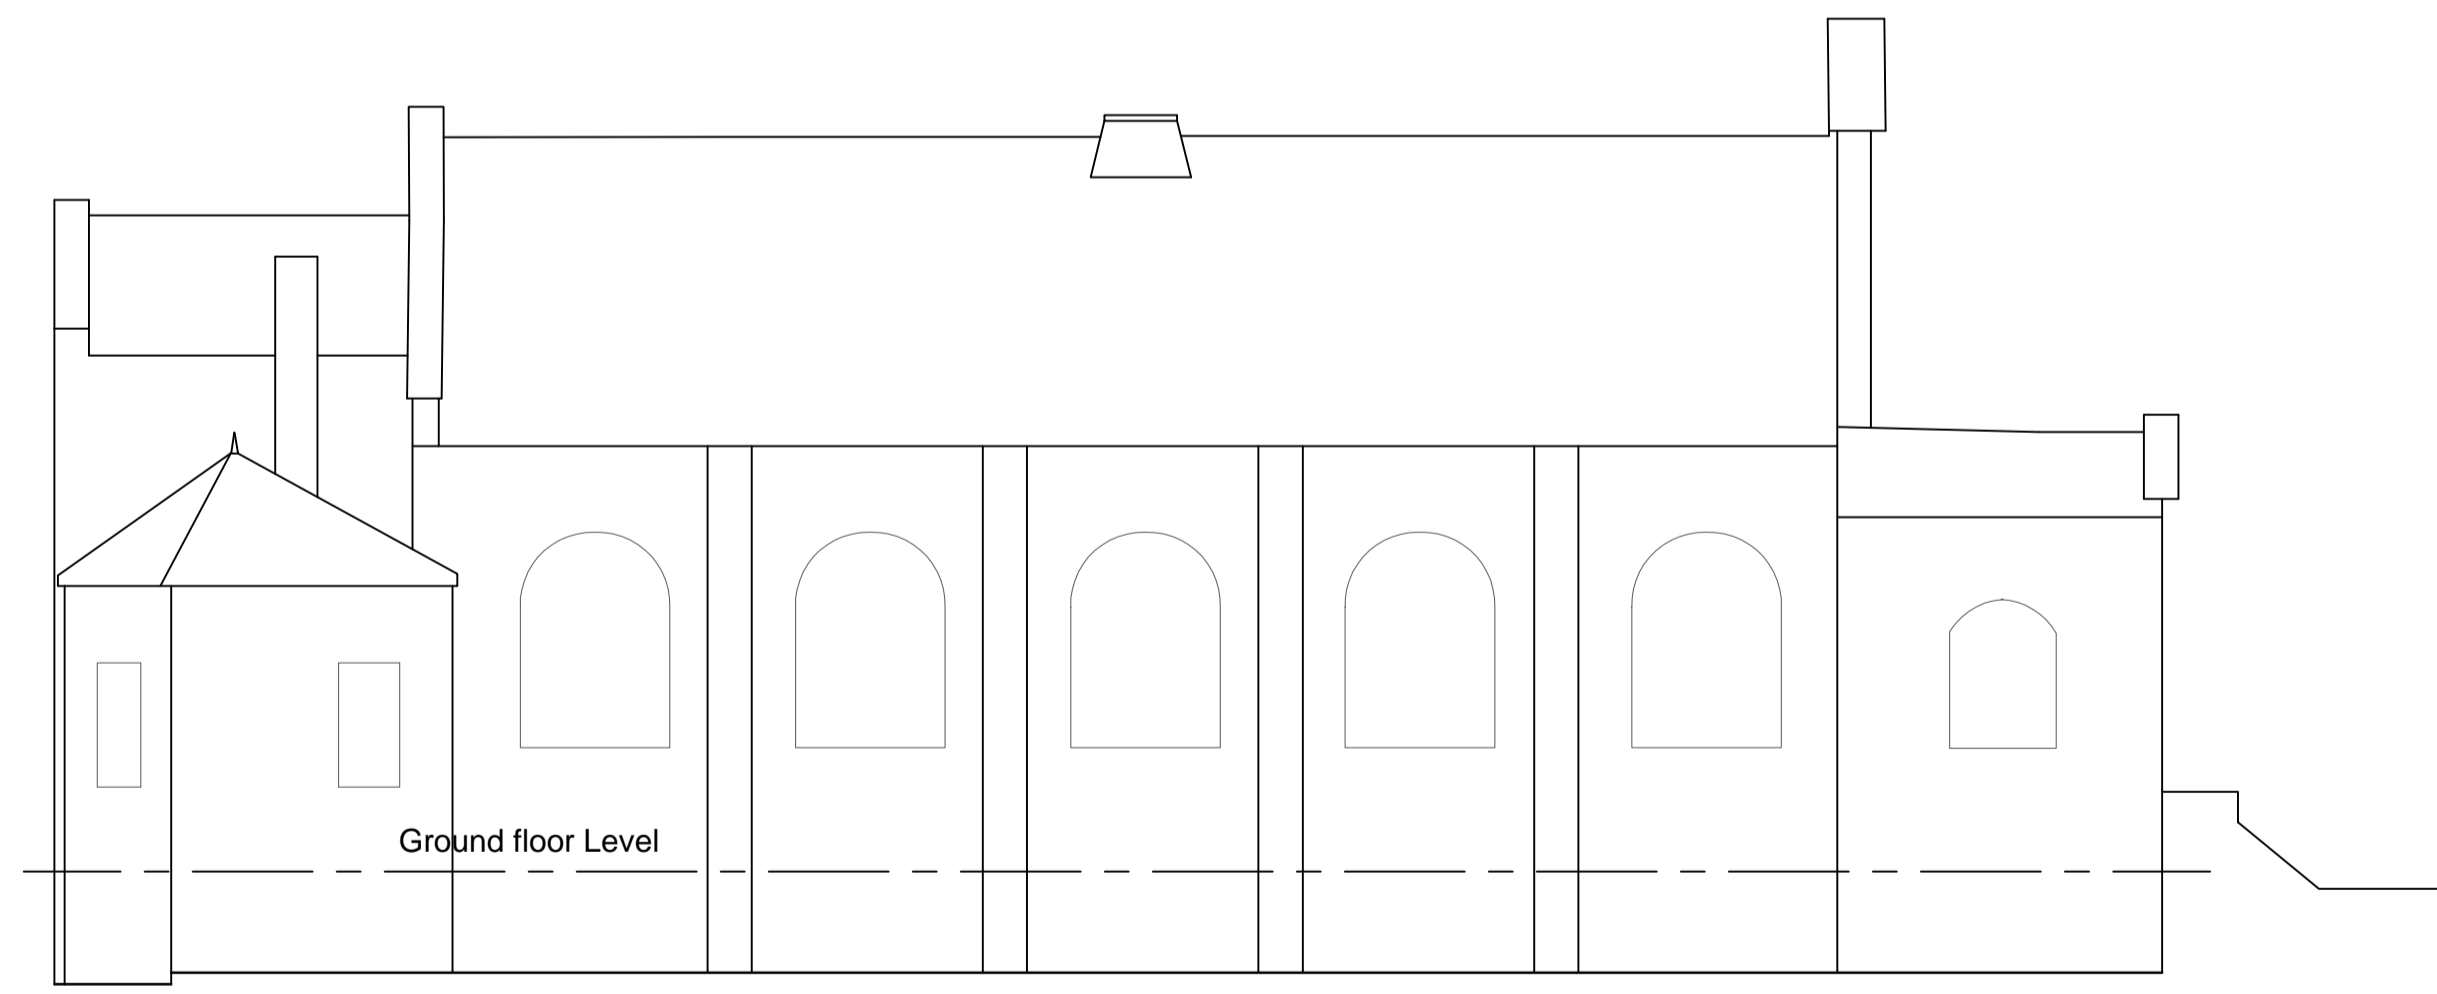

Existing Side Elevation (Alderson Road)
Scale 1:100



Existing Rear Elevation
Scale 1:100



Existing Side Elevation (Salisbury)
Scale 1:100

Existing Elevations

Rev.	Date	Description

DO NOT SCALE: Only Those Drawings issued for 'Construction' to be used for construction. Use figured dimensions only. Contractor is to check all dimensions before commencement of works. It is the contractor's responsibility to report any inconsistencies on this drawing, or between drawings, to the Architect and to request clarification and instruction before proceeding.
This drawing must only be used for the purpose for which it is supplied.
This drawing is the copyright of Areeba Architecture Ltd and may not be reproduced in any form whatsoever without prior express written consent.

Existing Elevations

AREEBA
ARCHITECTURE LTD
EANAM WHARF, BLACKBURN, BB1 5BL
01254 580701 / 07988175604

Client: Mr Sam Saba (Champions Community Academy)
Project: Proposed Community & Youth Center
Martyr's Church, 92 Lawrence Road, Liverpool, L15 0EQ.
Scale: 1:100 @ A1 Date: JULY 2017

Drawing No: **BB187-104**
Purpose of Issue: **Planning Submission**