


EXISTING FIRST FLOOR PLAN
(1:50)

EXISTING LOFT PLAN
(1:50)

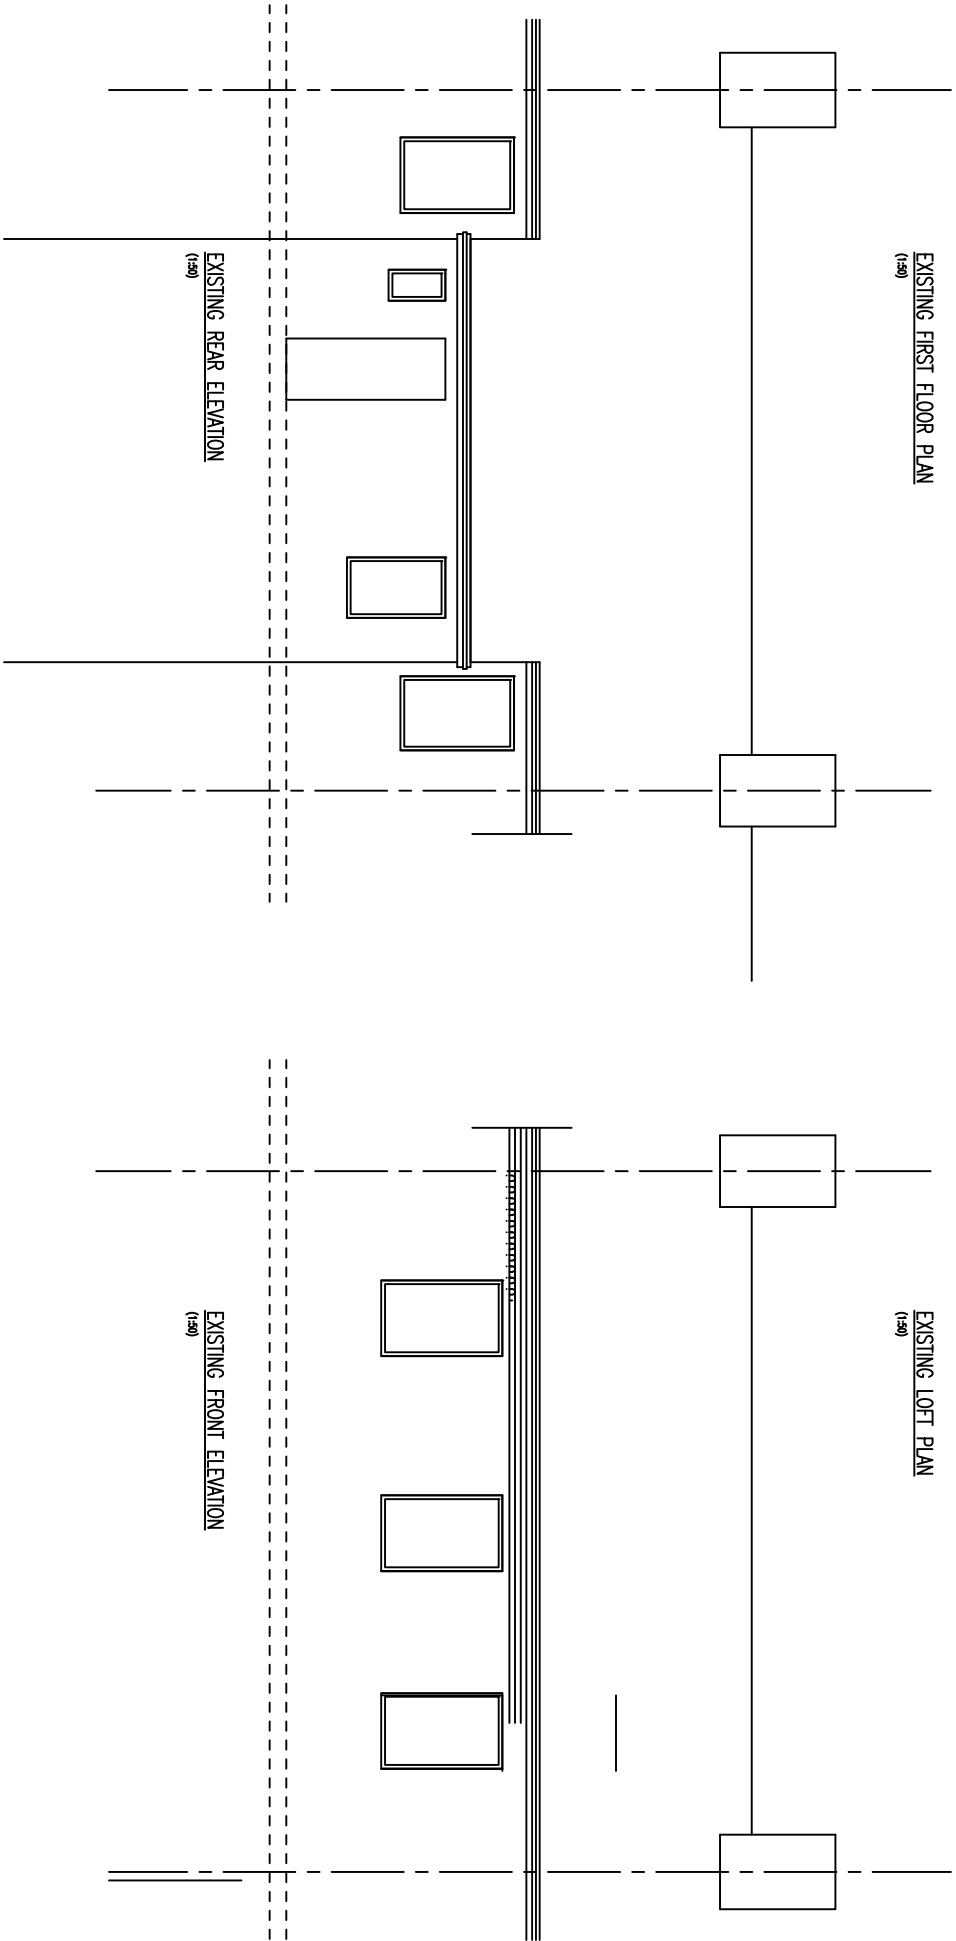

EXISTING REAR ELEVATION
(1:50)

EXISTING FRONT ELEVATION
(1:50)

Project Title		Client		Drawing Title		Scale at A3 1:50		Drawing number	
27 Hawarden Avenue, Liverpool L17 2AJ		MR P Rooney		EXISTING PLANS		Drawn By TED		27 Hawarden - 01	
						Date February 2019		Revision suffix	