

both walls highlighted  
are 1800 - 2000 mm high

client	Messrs. P. & J. Cowan		
project	15-17 Roscoe Street, Liverpool		
drawing	site plan		
scale	1:200	no	rev date 09.04

**atelier 2**  
copyright 1998 atelier 2 ltd


Hanover Galleries, 1A Manestys Lane, Liverpool L1 3DL. L0151.708.0406 L0151.708.6952

01F 1221


26 MAY 2011

PROPOSED FLOOR PLANS

GROUND FLOOR

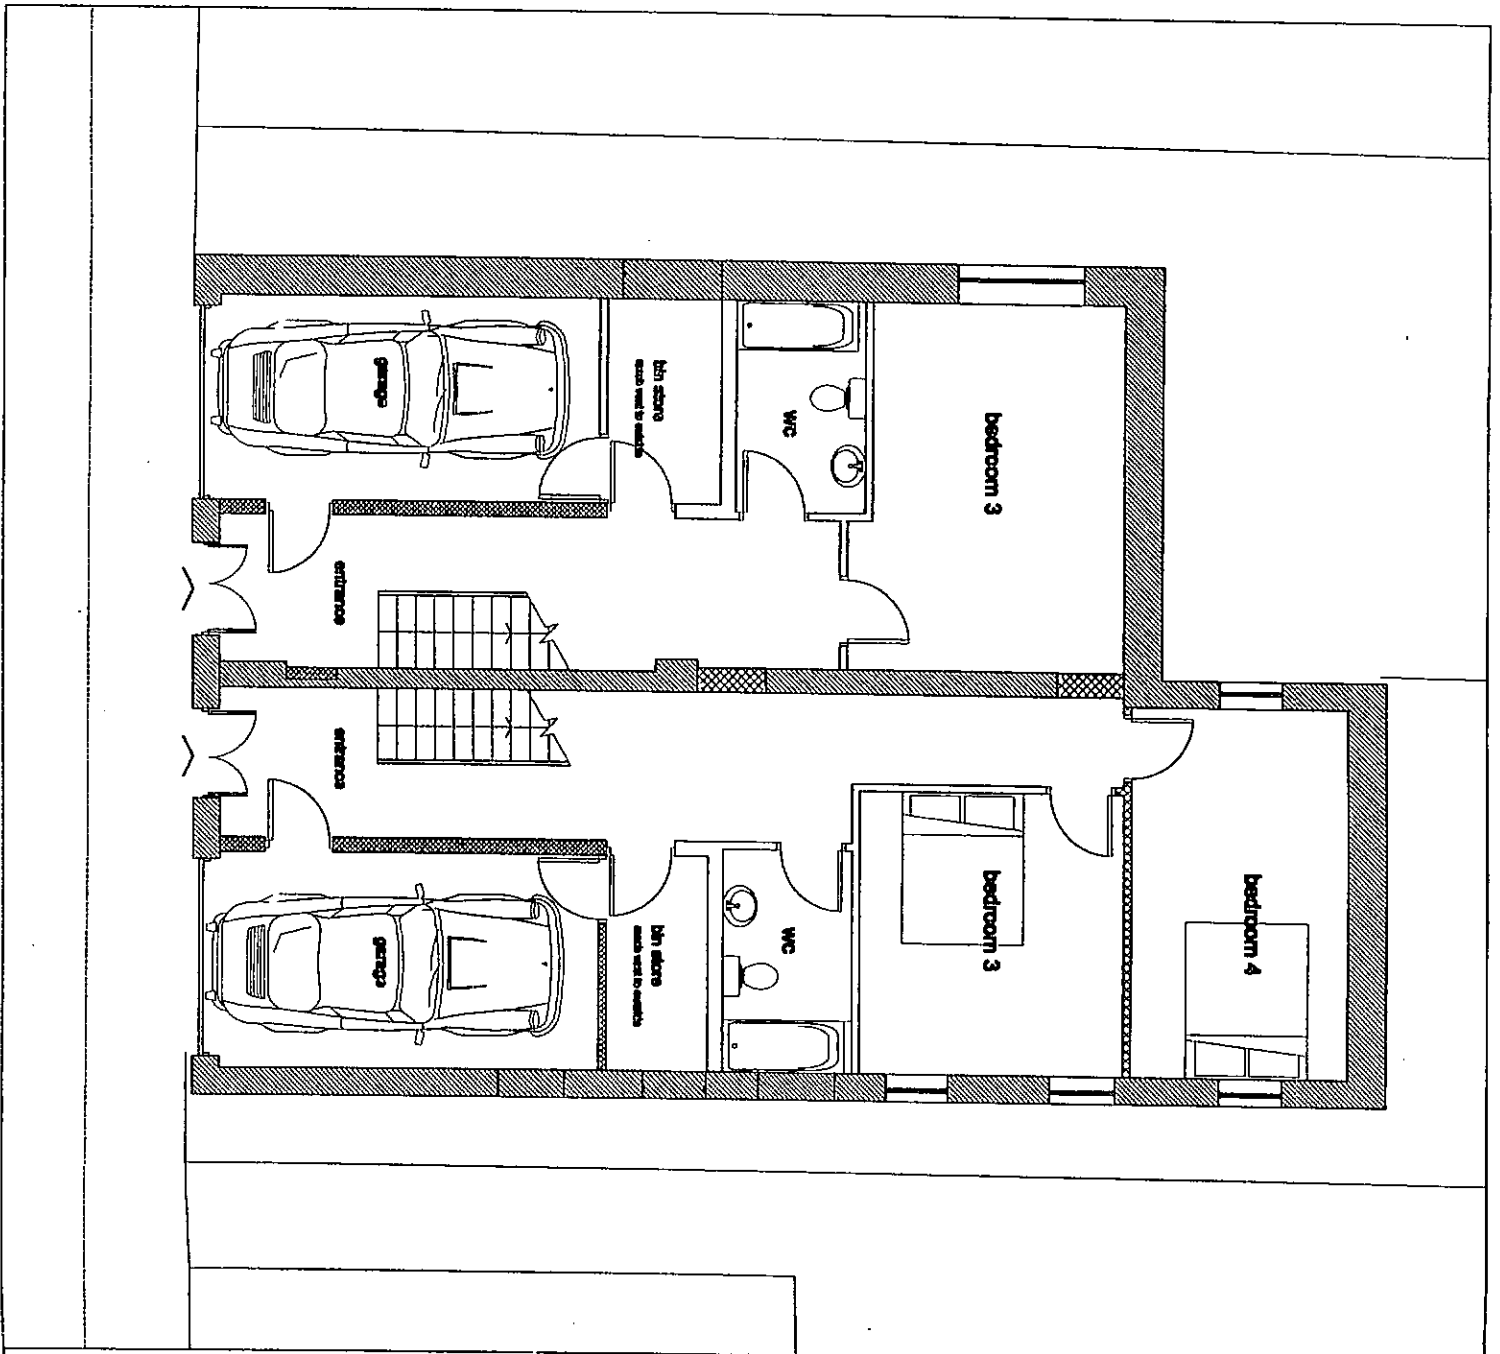


FIRST FLOOR

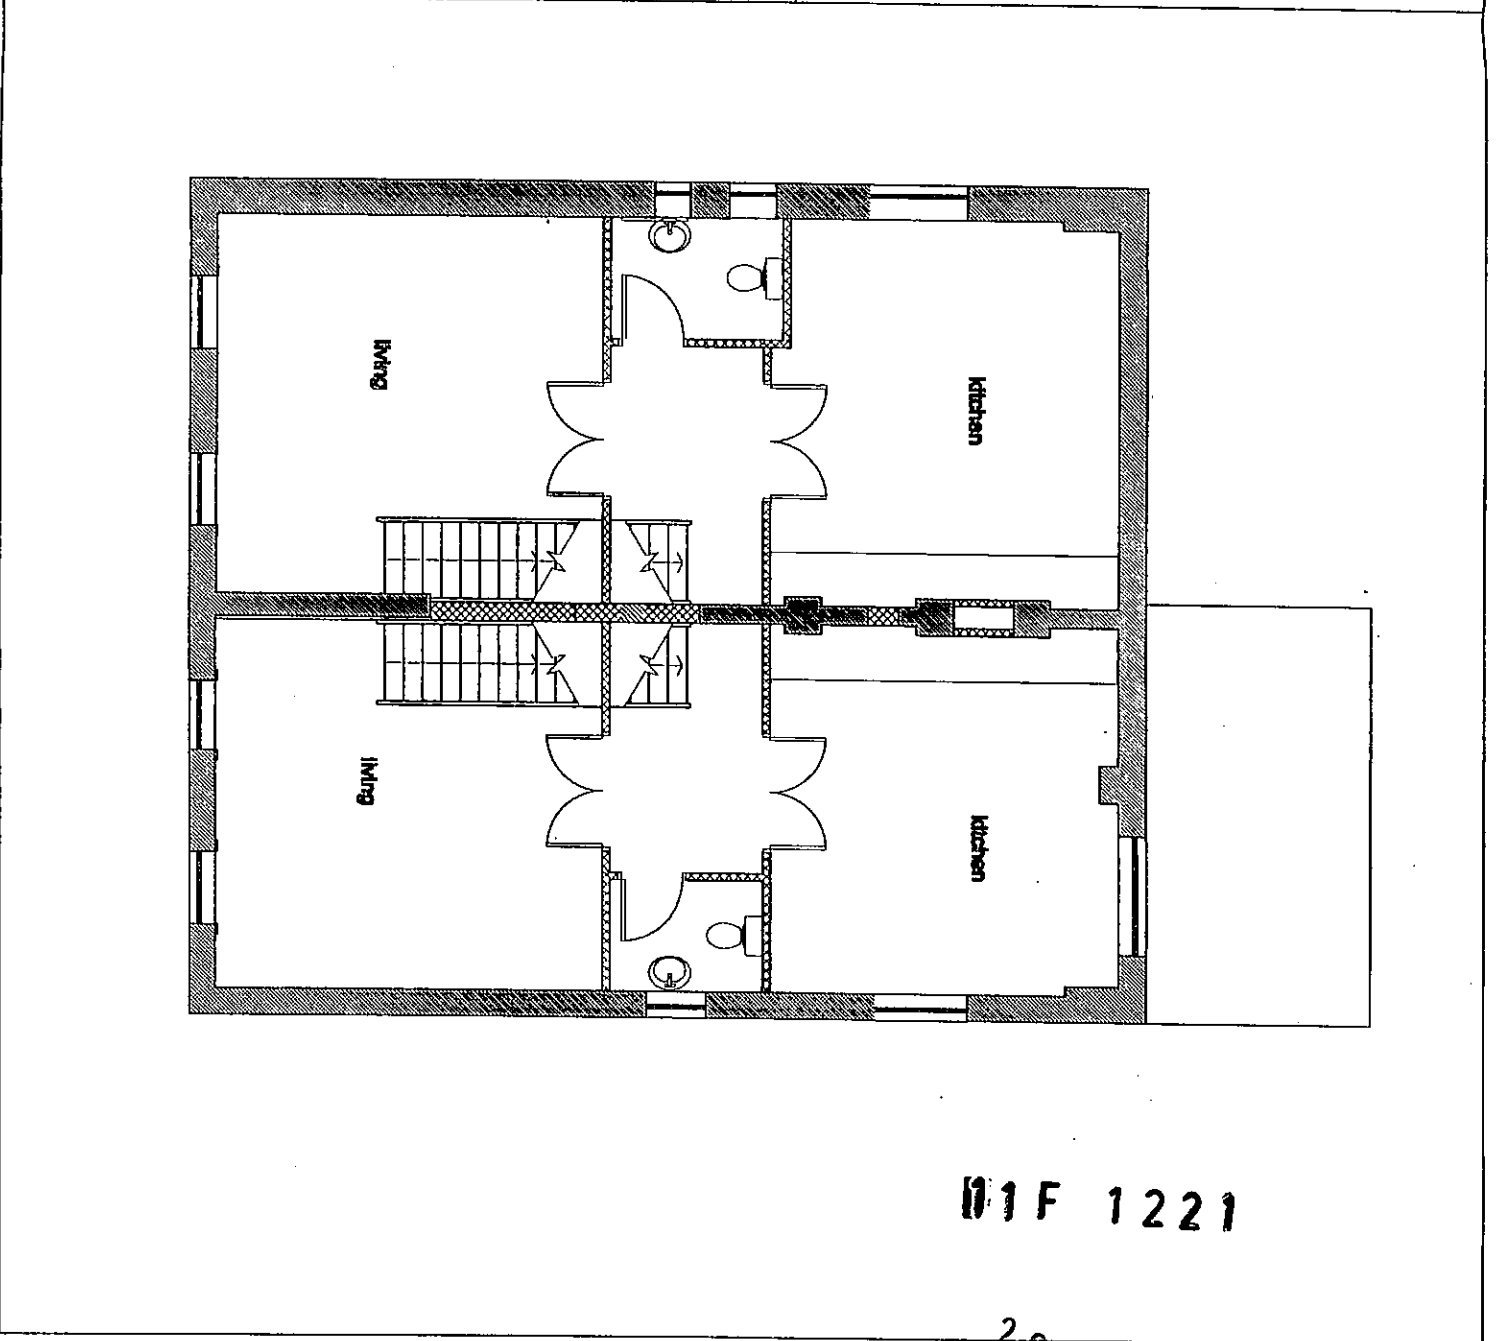


01 F 1221

26 MAY 2011

Client Messrs. P. & J. Conran  
 Project 15-17 Roscoe Street, Liverpool  
 Drawing Proposed Ground and First Floor Plans  
 Date 1-1-00 No RMA003 Rev A Date 07.04  
 Designer Gaborise, 1A Maresfield Lane, Liverpool L1 3DL. L0151.708.0403 (0151.708.6952)  
**atelier 2**

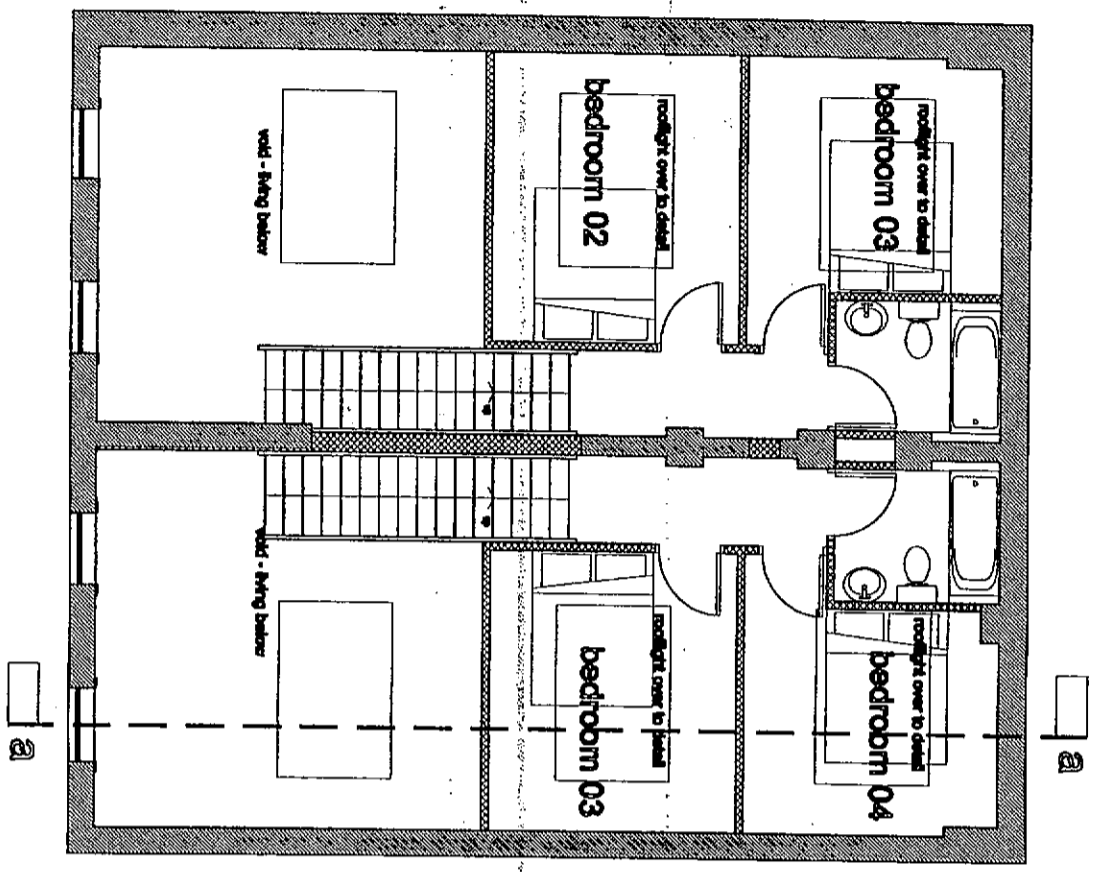

MEZZANINE FLOOR PLAN

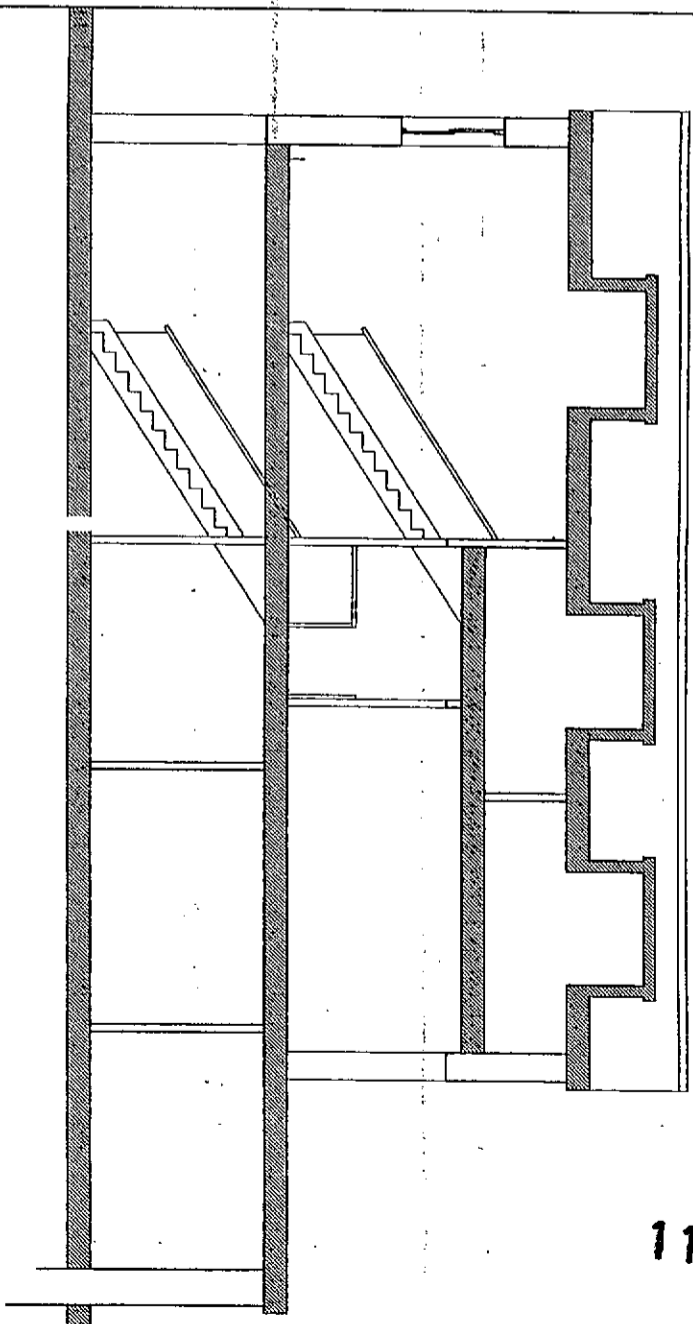

PROPOSED SECTION AA

MEZZANINE PLAN & SECTION AA

11 F 1221


26 MAY 2011

Client: Messrs. P. & J. Cowan  
 Project: 16-17 Roscoe Street, Liverpool  
 Drawing: Proposed Mezzanine Plan and Section AA  
 Scale: 1:100  
 No: RM005 Rev A Date: 07.04  
 Harrover Galleries, 1A Maresby Lane, Liverpool L1 3DL. 0151.708.0408 0151.708.9002


atelier 2

# FRONT ELEVATION

EXISTING ELEVATION

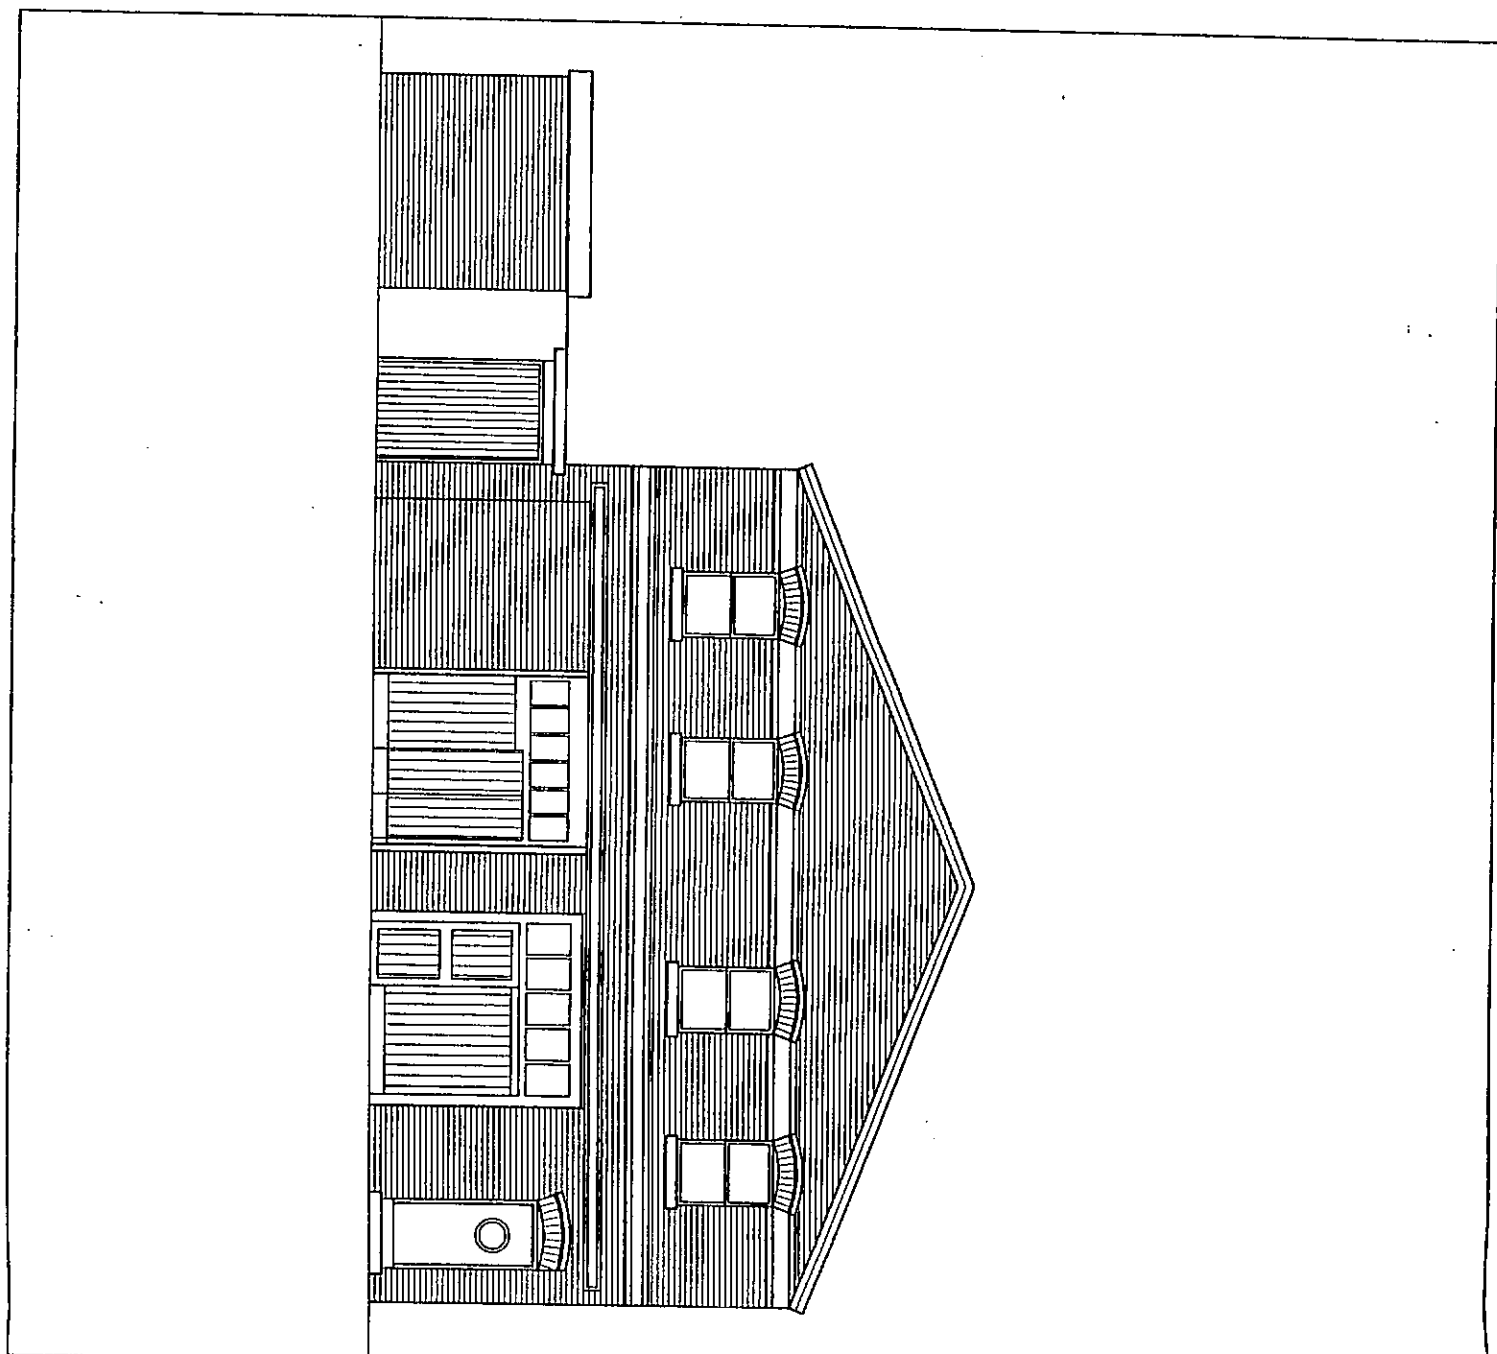

PROPOSED ELEVATION

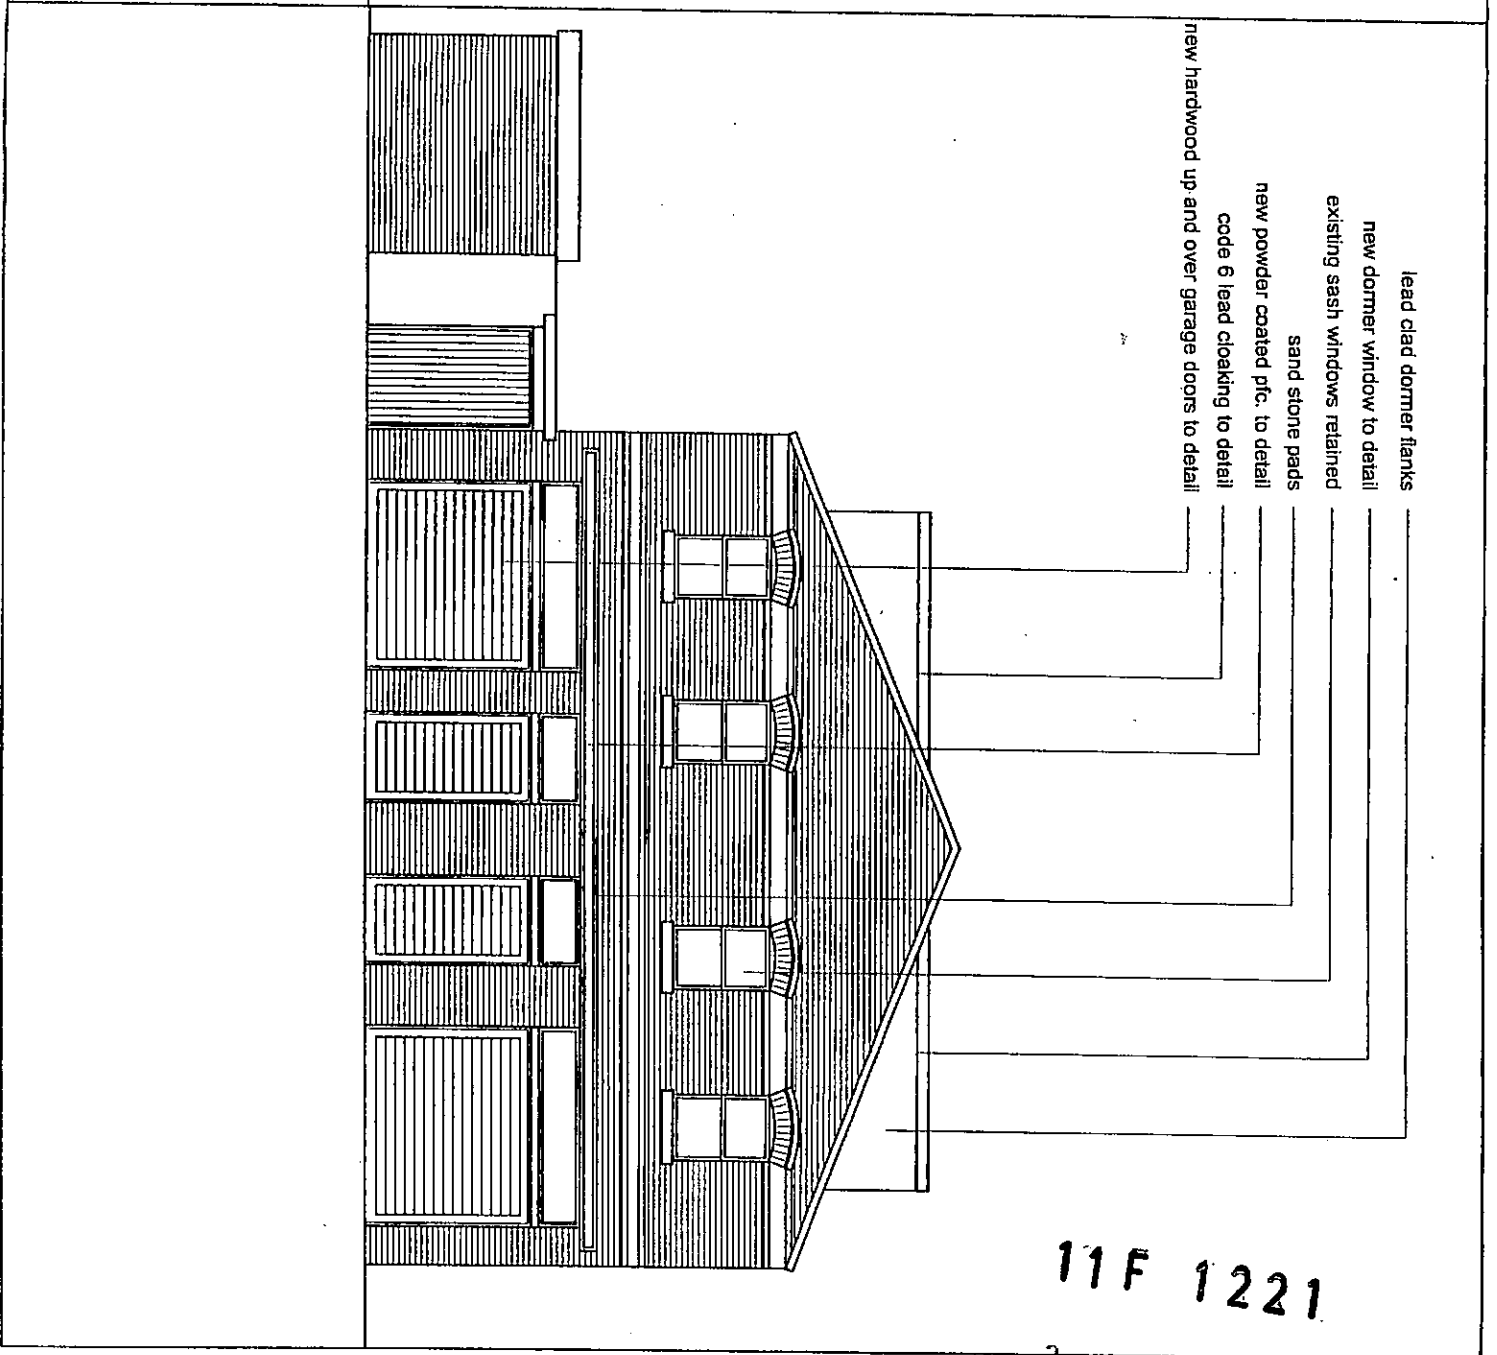

11 F 1221

26 MAY 2011


client Messrs. P. & J. Cowan  
 project 15-17 Roscoe Street, Liverpool  
 drawing Existing and Proposed Front Elevation  
 no RM004 rev  
 scale 1:100 date 07.04

atelier 2


M1F 1221

26 MAY 2011

EXISTING REAR ELEVATION

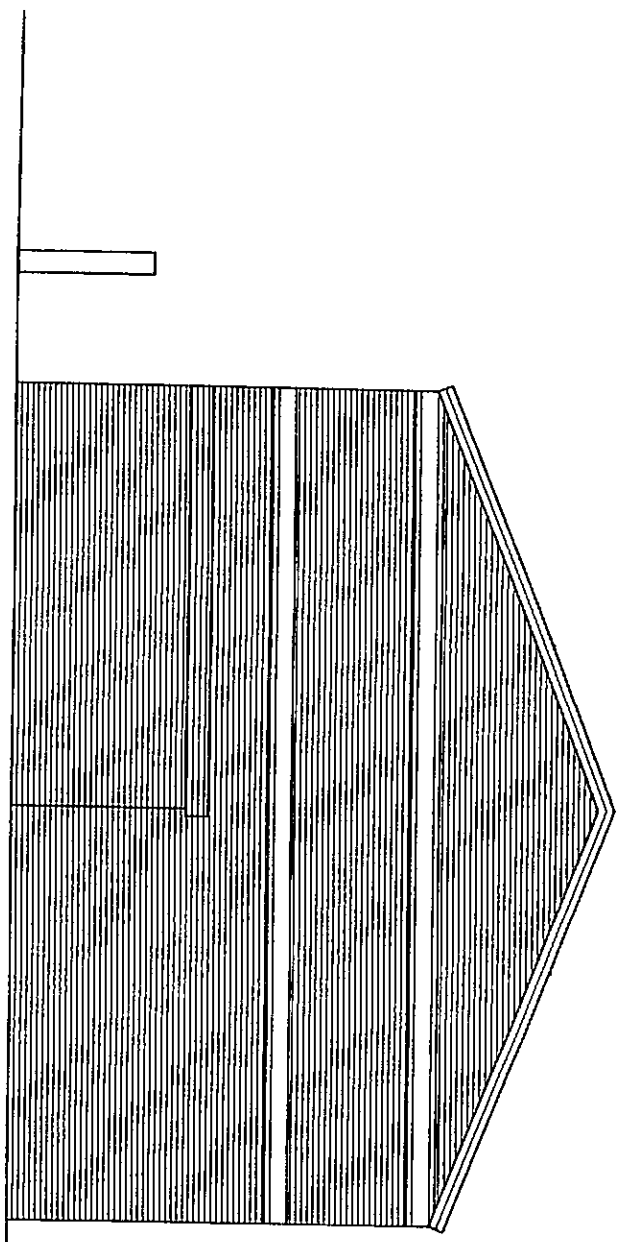


PROPOSED REAR ELEVATION

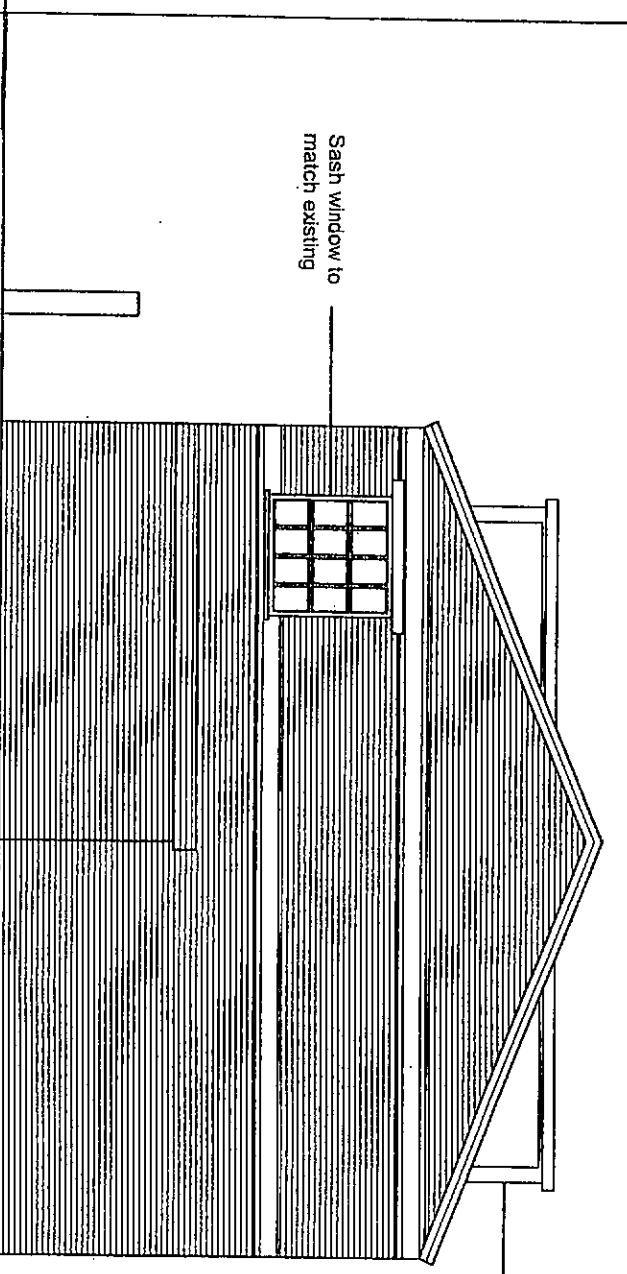

Sash window to match existing

Dormer windows to have leaded panes

Client Messrs. P. & J. COVATT  
Project 15-17 Roscoe Street, Liverpool  
Drawing Existing and Proposed rear elevation  
Scale 1:100 No Rev Date 07/04  
atelier 2  
Copyright 1009 atelier2 do not scale  
Hanover Galleries, 1A Manesty's Lane, Liverpool L1 3DL. t:0151.708.0406 f:0151.708.6952

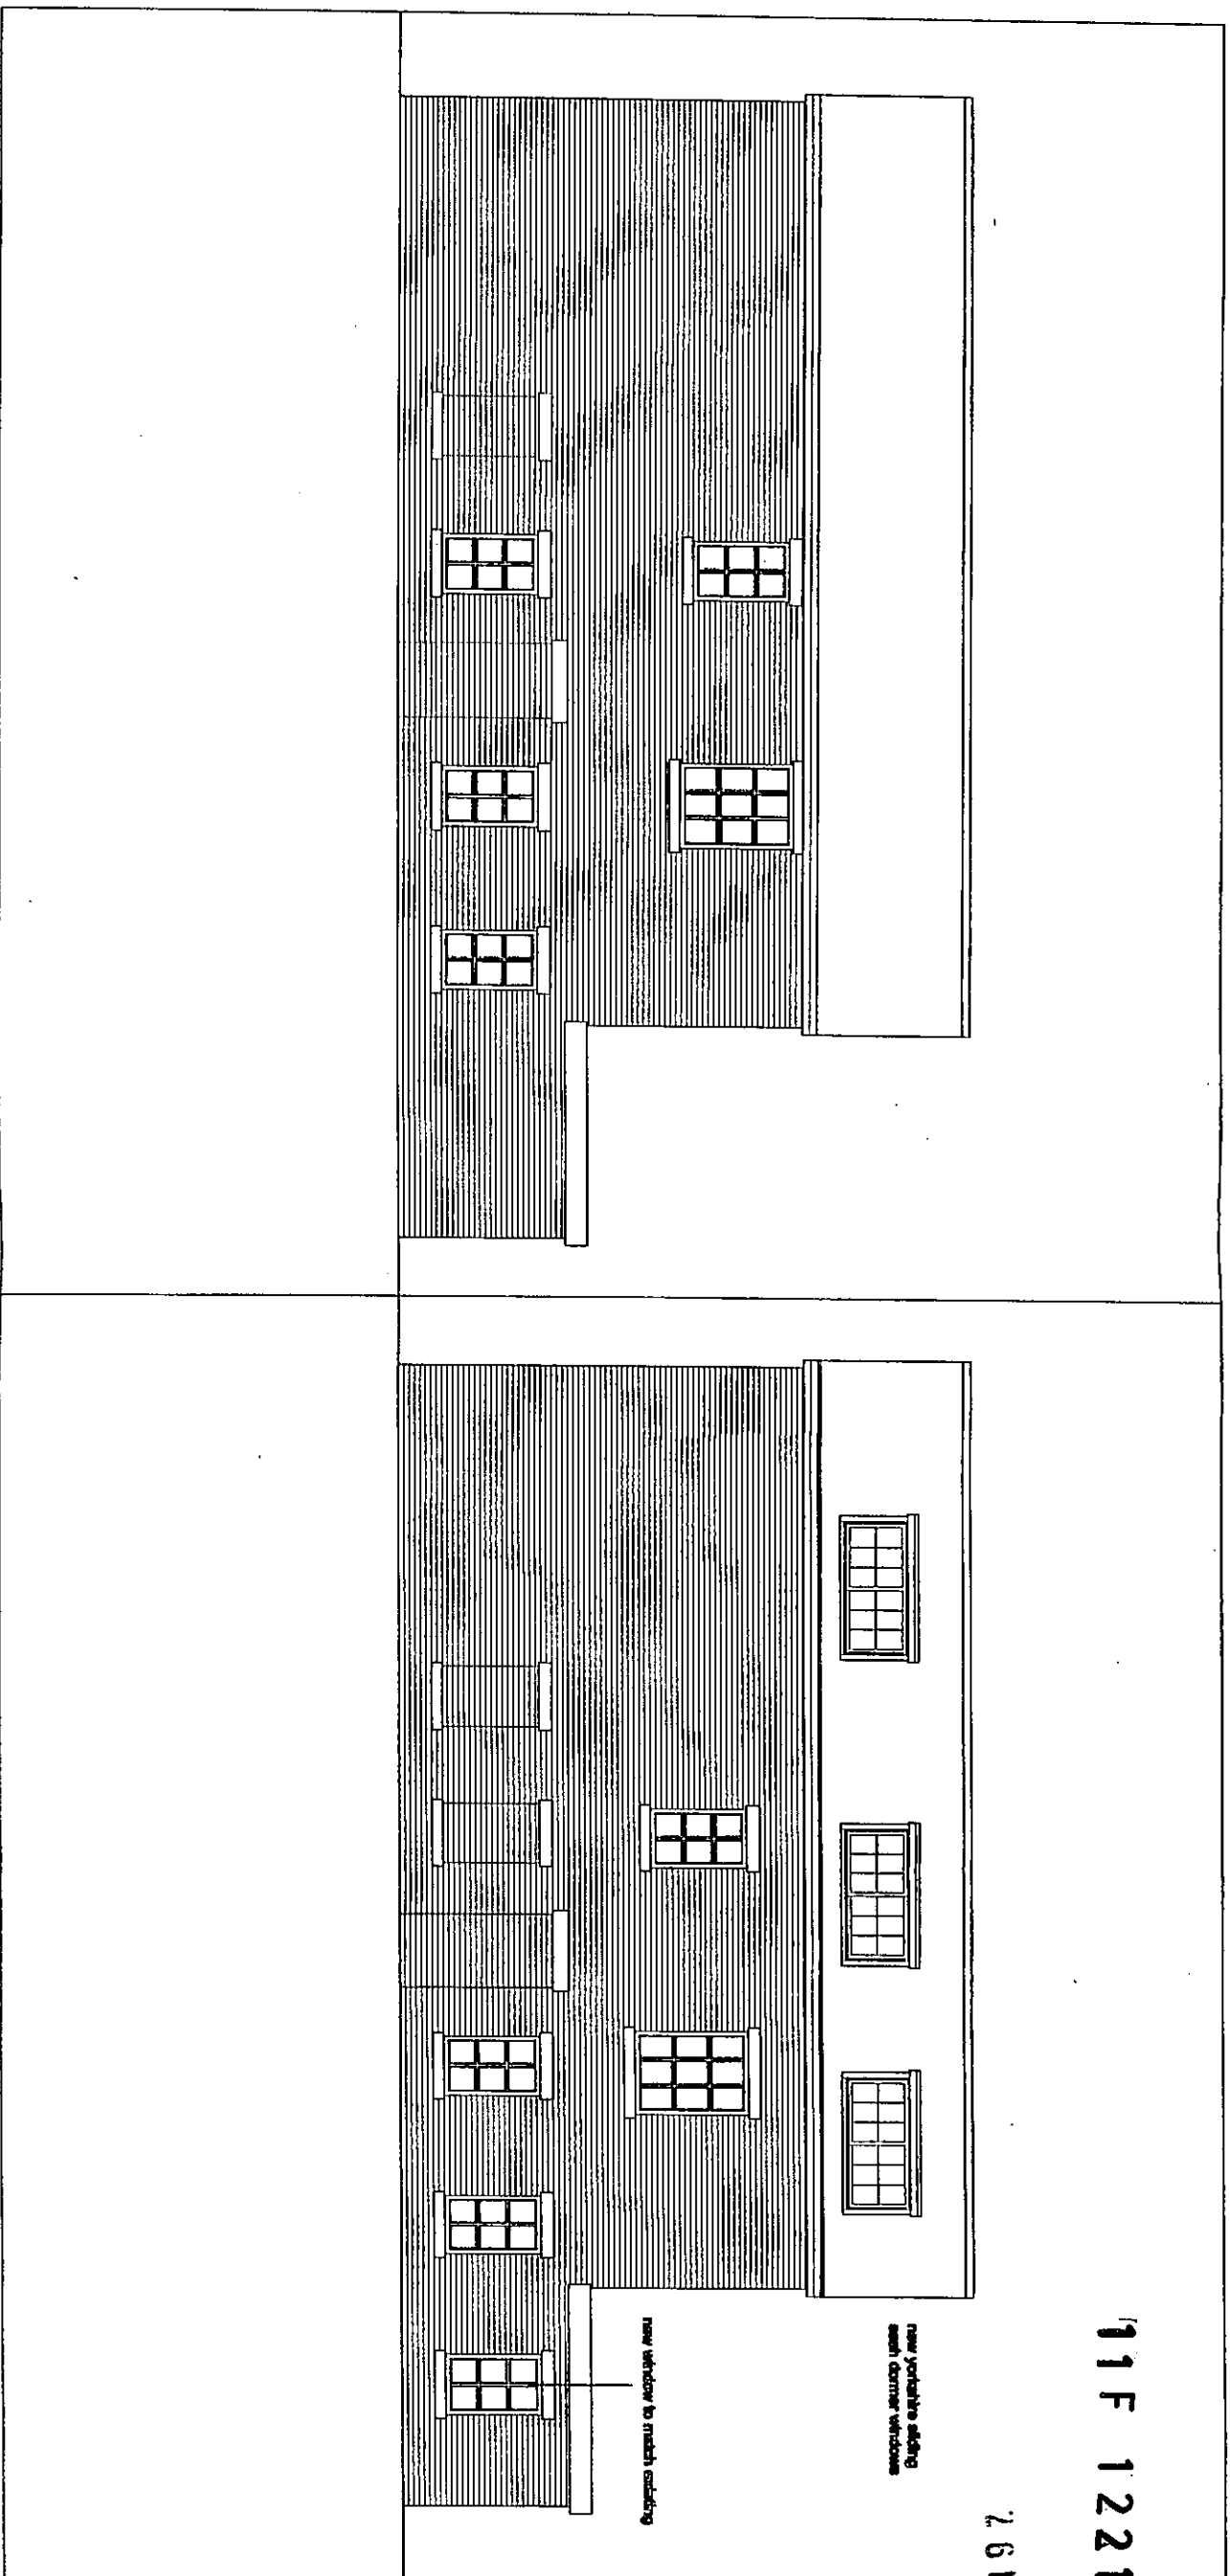

11F 122H

26 MAY 2019

EXISTING ELEVATION


PROPOSED ELEVATION

SIDE ELEVATION NO 17

client	Messers, P & J Cowan
project	15-17 Roscoe Street, Liverpool
drawing	Existing + Proposed Side Elevation, no. 17
sheet	no RA008 rev A date 07.04
scale	1:100

atelier 2

Heronsey Gardens, 1A Menesty's Lane, Liverpool L1 3DL, 0151.708.0408, 0151.708.8852

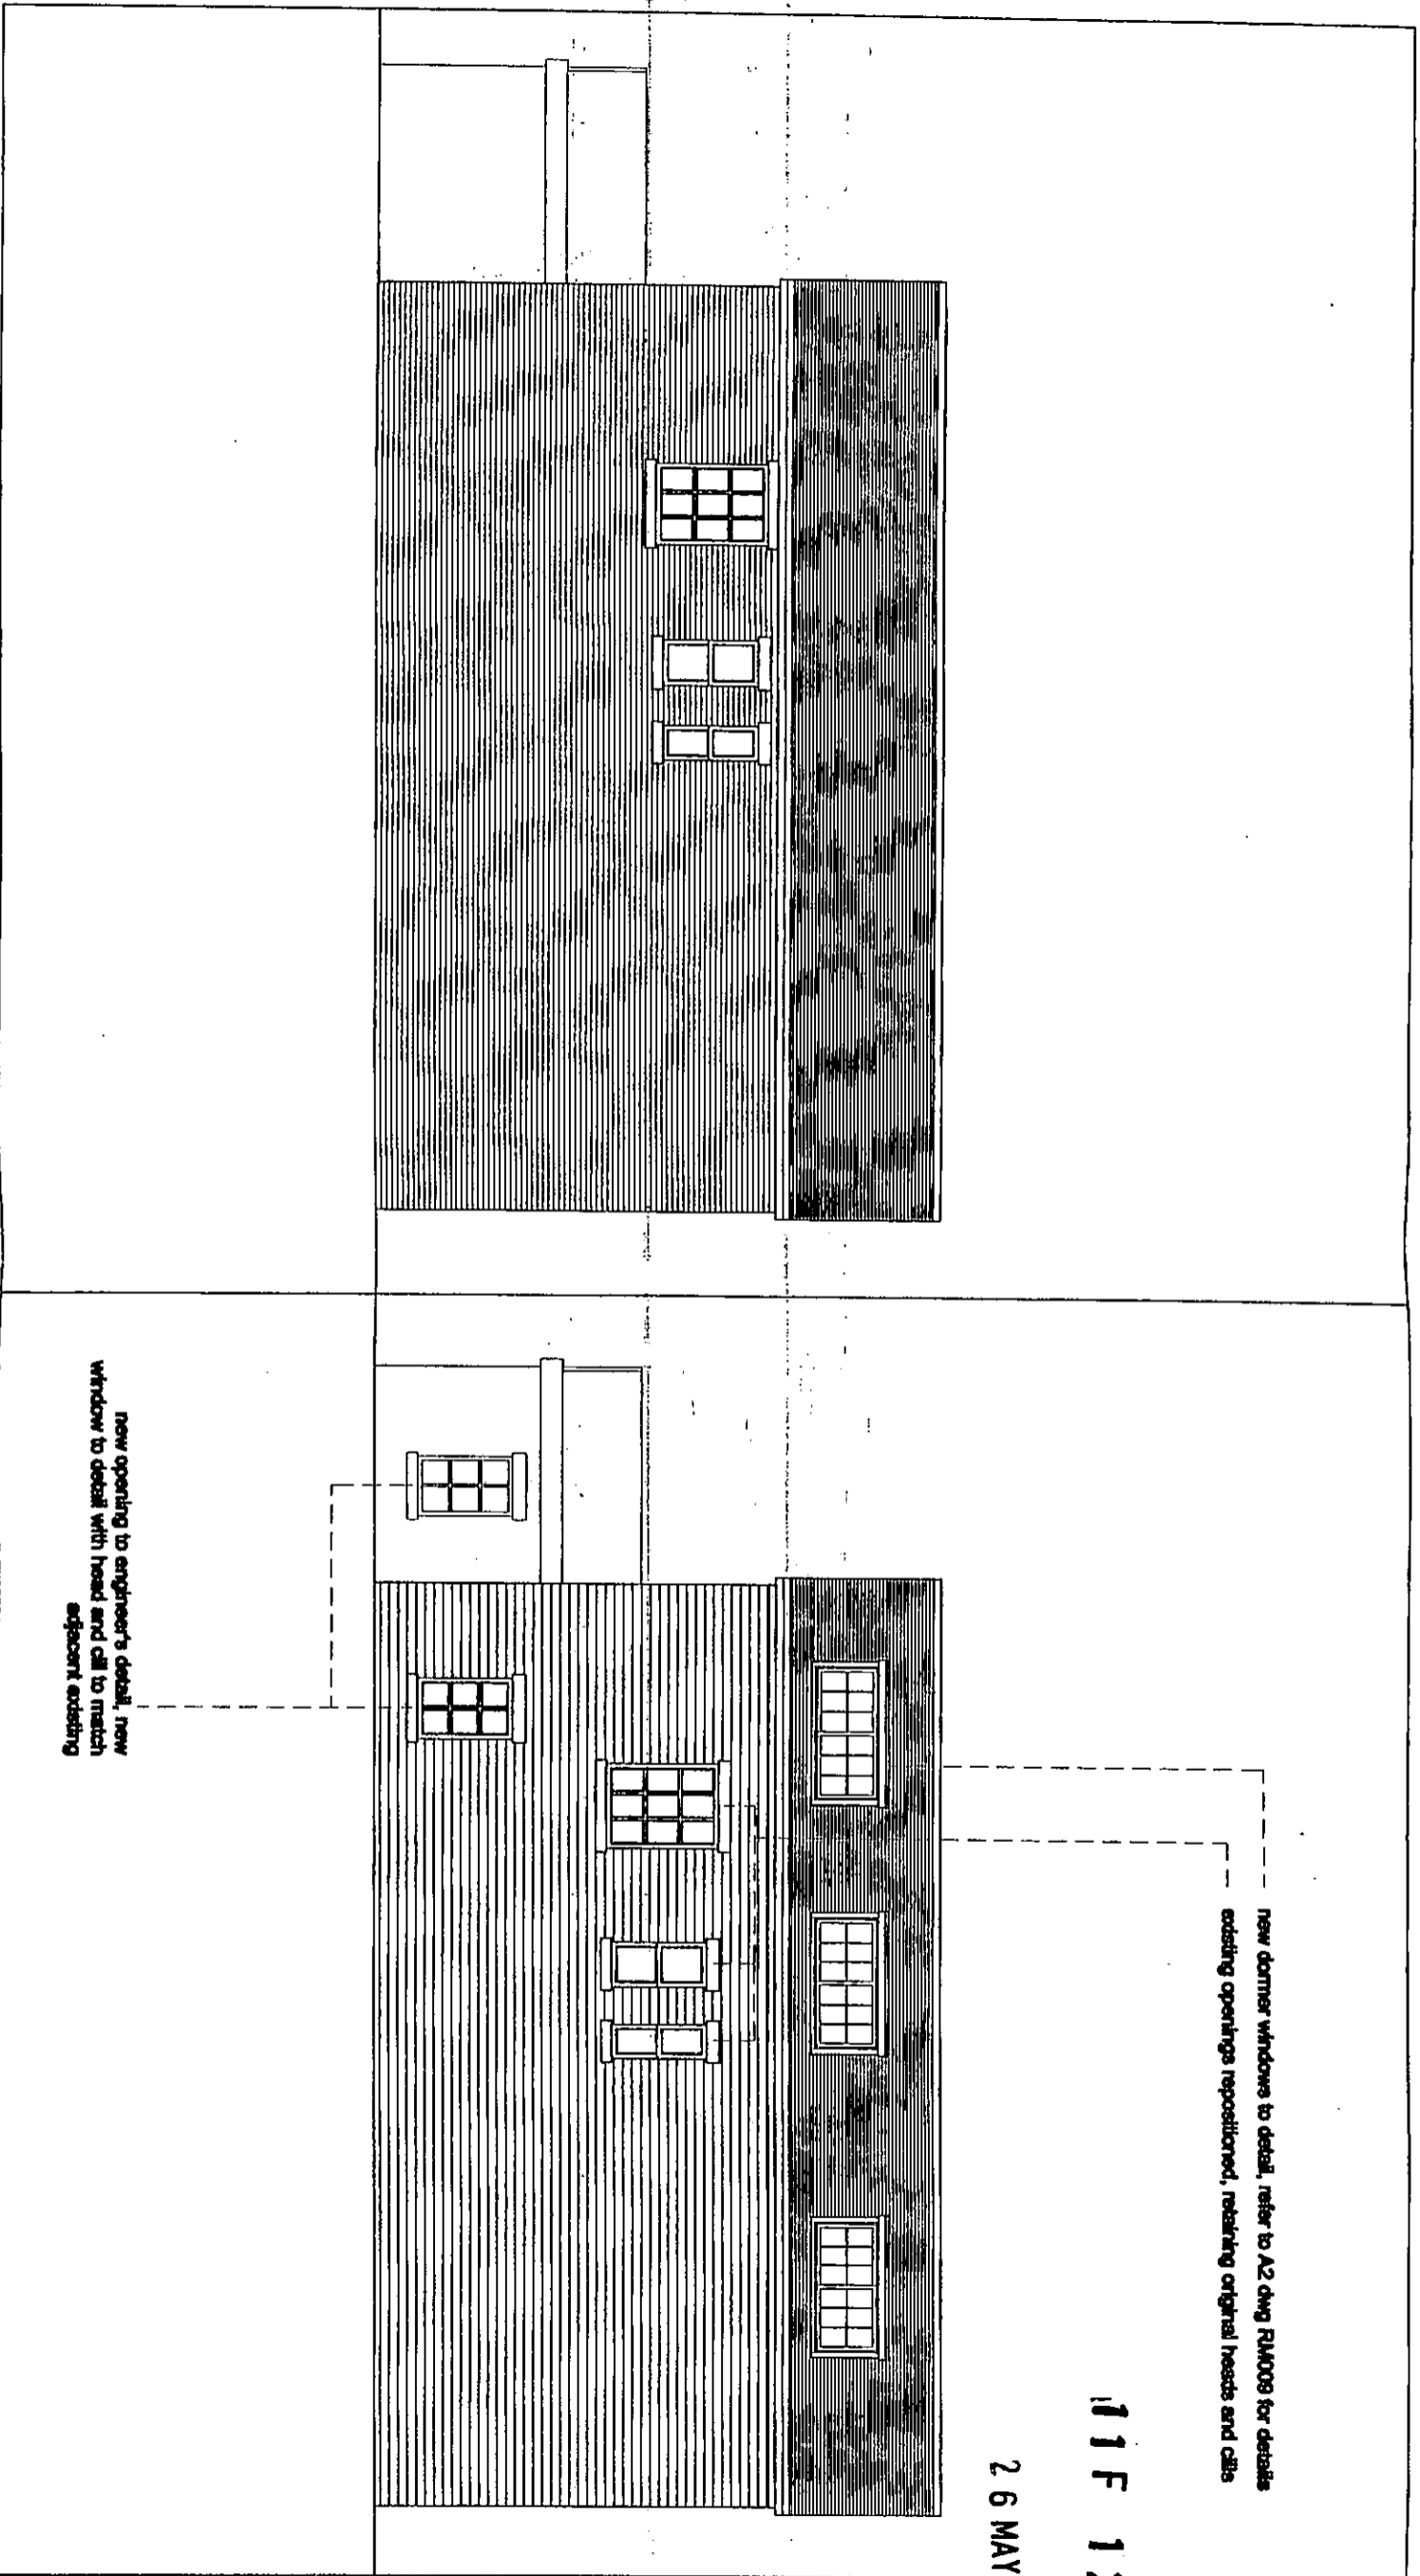

EXISTING ELEVATION

PROPOSED ELEVATION

new dormer windows to detail, refer to A2 dwg RMA008 for details  
existing openings repositioned, retaining original heads and cills

new opening to engineer's detail, new  
window to detail with head and sill to match  
adjacent existing

11F 122H

26 MAY 2011

SIDE ELEVATION NO 15

Client: Messrs. P. & J. Cowan  
 project: 15-17 Roscoe Street, Liverpool  
 drawing: Existing + Proposed Side Elevation, no.15  
 scale: 1:100 no RMA007 rev A date 07.04

atelier 2

Harrover Galleries, 1A Measey's Lane, Liverpool L1 3DL t0151.708.0408 f0151.708.0832