


Ordnance Survey, (c) Crown Copyright 2016. All rights reserved. Licence number 100022432

1.0 Existing Location Plan


1 : 1000

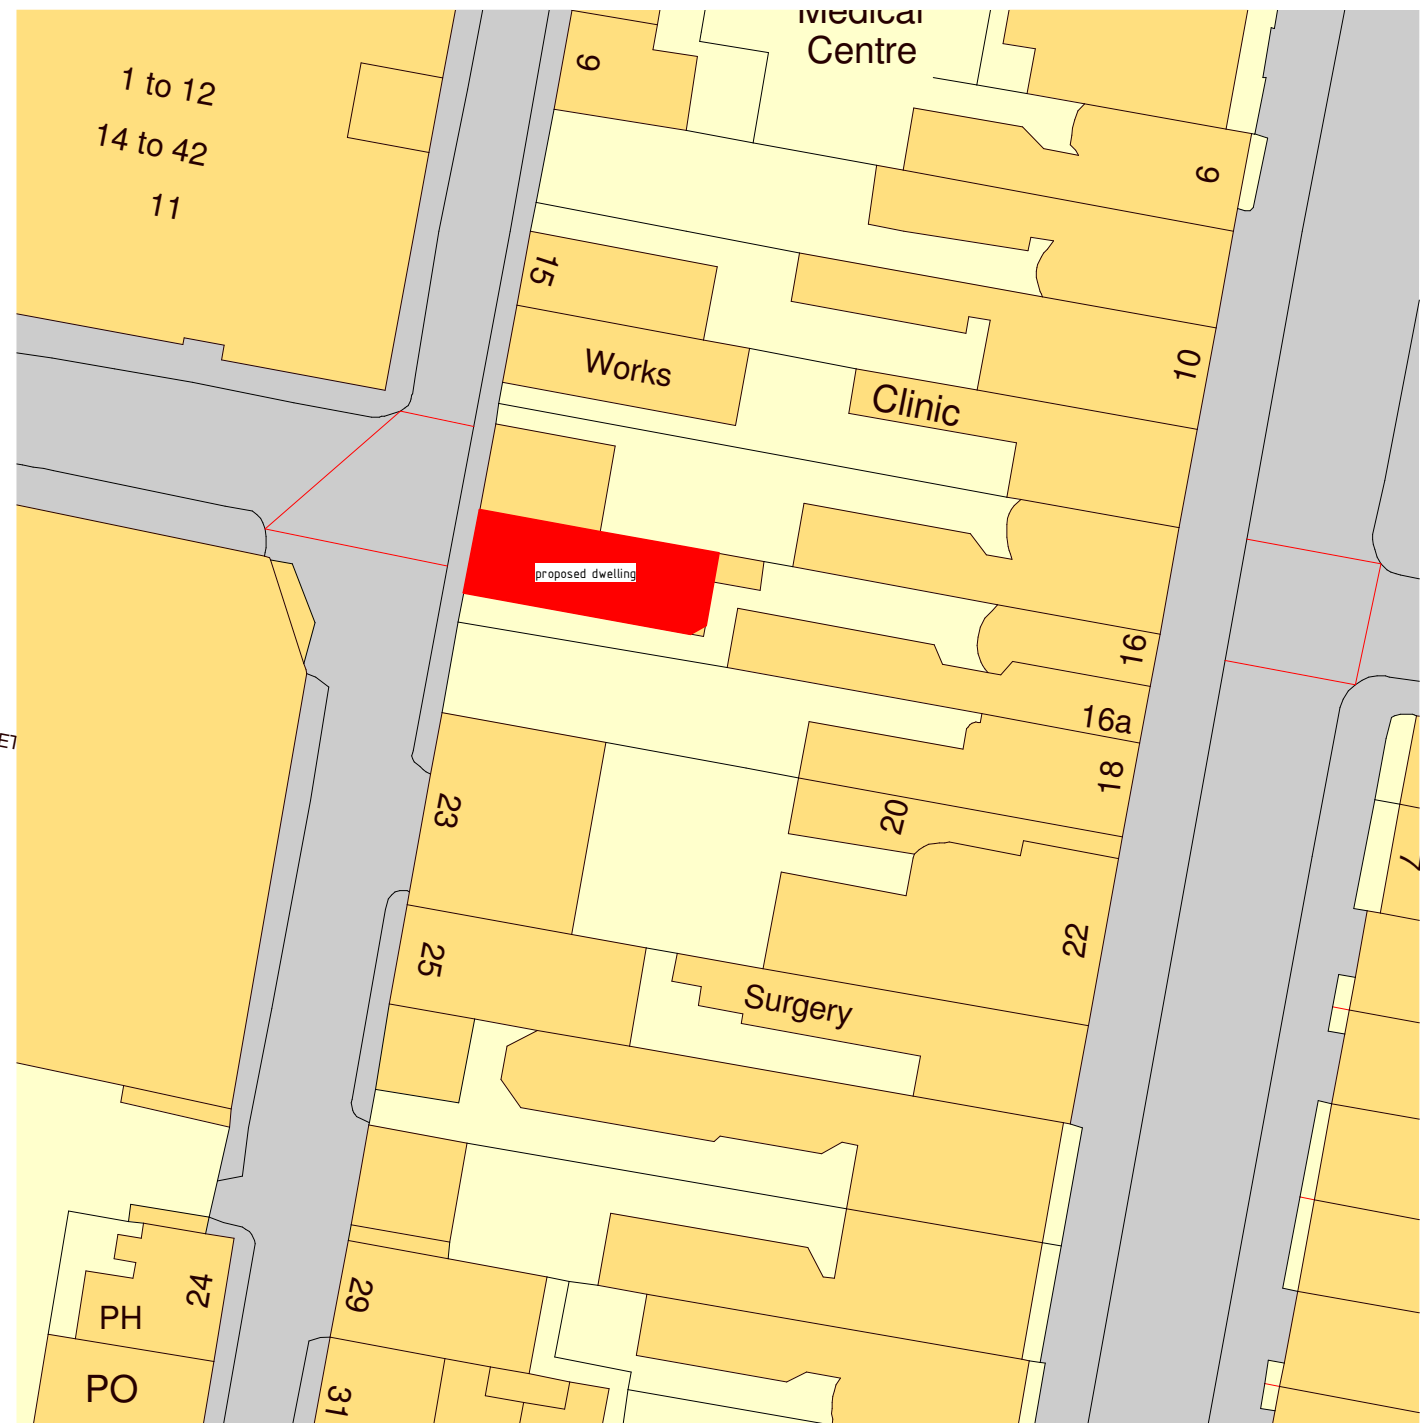

1.0 Existing Block Plan

1 : 500

NOTES

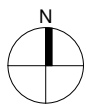

REVISION DATE DESCRIPTION

Project
21 Roscoe Street, Liverpool - New Dwelling

Drawn
Existing Location and Block Plan

Scales Drawn Date Status
As indicated (SEB3) 15/06/16 PLANNING

JOB No. SERIES DRAWING No. REVISION

1602 SD 001

THIS DRAWING IS NOT TO BE SCALED. ALL DIMENSIONS AND LEVELS ARE TO BE CHECKED BY THE CONTRACTOR(S) AND ANY DISCREPANCIES MUST BE REPORTED TO THE ARCHITECT PRIOR TO THE COMMENCEMENT OF ANY WORK ON SITE. ALL INFORMATION CONTAINED IN THIS DRAWING BELONGS TO BROMILOW ARCHITECTS LTD. IT MUST NOT BE COPIED OR REPRODUCED IN ANY WAY WITHOUT WRITTEN CONSENT.

bromilow architects ltd
Brook House 2 Brook Terrace West Kirby Wirral CH43 4DX
Tel: 0151 625 0942 e: mail@bromilowarchitects.co.uk

bromilow
architects